


CHECK FLOOR LEVELS FOR PONDING.
WHERE NECESSARY CREATE DRAINAGE CHANNELS
TO EVACUATE WATER AT DRAINAGE POINT.

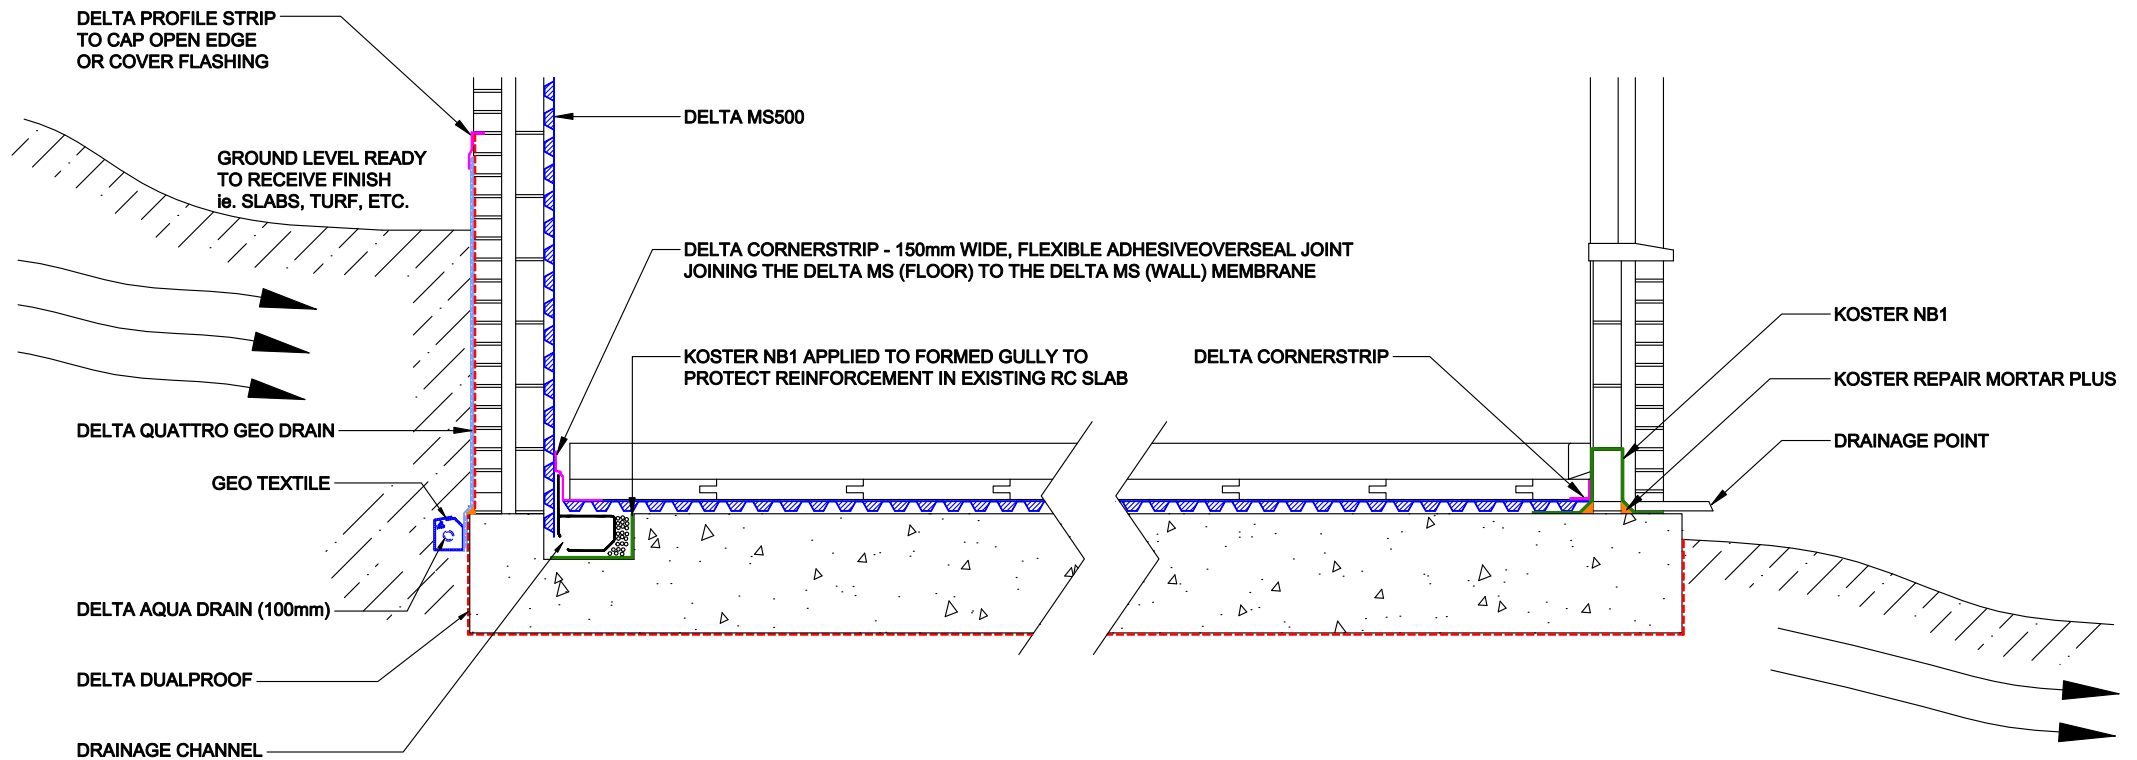

PROPERTY BUILT INTO HILLSIDE

DETAILS:-

DELTA SYSTEM 500, CAN BE INSTALLED TO THE EARTH RETAINING ELEVATIONS AND FLOOR OF THE PROPERTY. THIS ALLOWS THE WATER TO BE CONTROLLED BEHIND THE SYSTEM, BYPASSING THE PROPERTY AND CARRYING ON DOWN THE NATURAL INCLINE OF THE HILL. THIS CAN BE DONE USING THE DELTA CHANNEL SYSTEM. THE INTERNAL SURFACES REMAIN DRY.

DELTA MEMBRANE SYSTEMS LTD.

DRAWING No: DW-109-1-(C)
DRAWING TITLE: SLOPING SITE - TWIN WATERPROOFING

DELTA HOUSE, MERLIN WAY, NORTH WEALD, EPPING, ESSEX CM16 6HR
TEL: 01992 523523 FAX: 01992 523250

OFFICE USE:
REVISION No: 1
Drawn By:
Checked By:
Scale:
REVISION DATE: June 2017
System Files: PDF / DWG

DRAWING NOTE:
This drawing is for illustrative purposes only. Drawing not to scale.

PROJECT / COMMENTS:

DRAWING NOTES:
All installations to be carried out in strict accordance with manufacturer's installations instructions.
For further assistance contact Delta Technical on 01992 523 523 or email technical@deltamembranes.com