


# INSTALLATION SCHEMATIC - DELTA DUAL V3, V4 OR V6 / + DELTA HLA

**NOTE:**  
THIS SCHEMATIC IS INTENDED TO SHOW THE PRINCIPLE FEATURES OF A TYPICAL INSTALLATION AND THE CONTRACTORS SHOULD ALSO REFER TO THE CONTRACT DOCUMENTS AND INSTALLATION INSTRUCTIONS FOR EACH COMPONENT

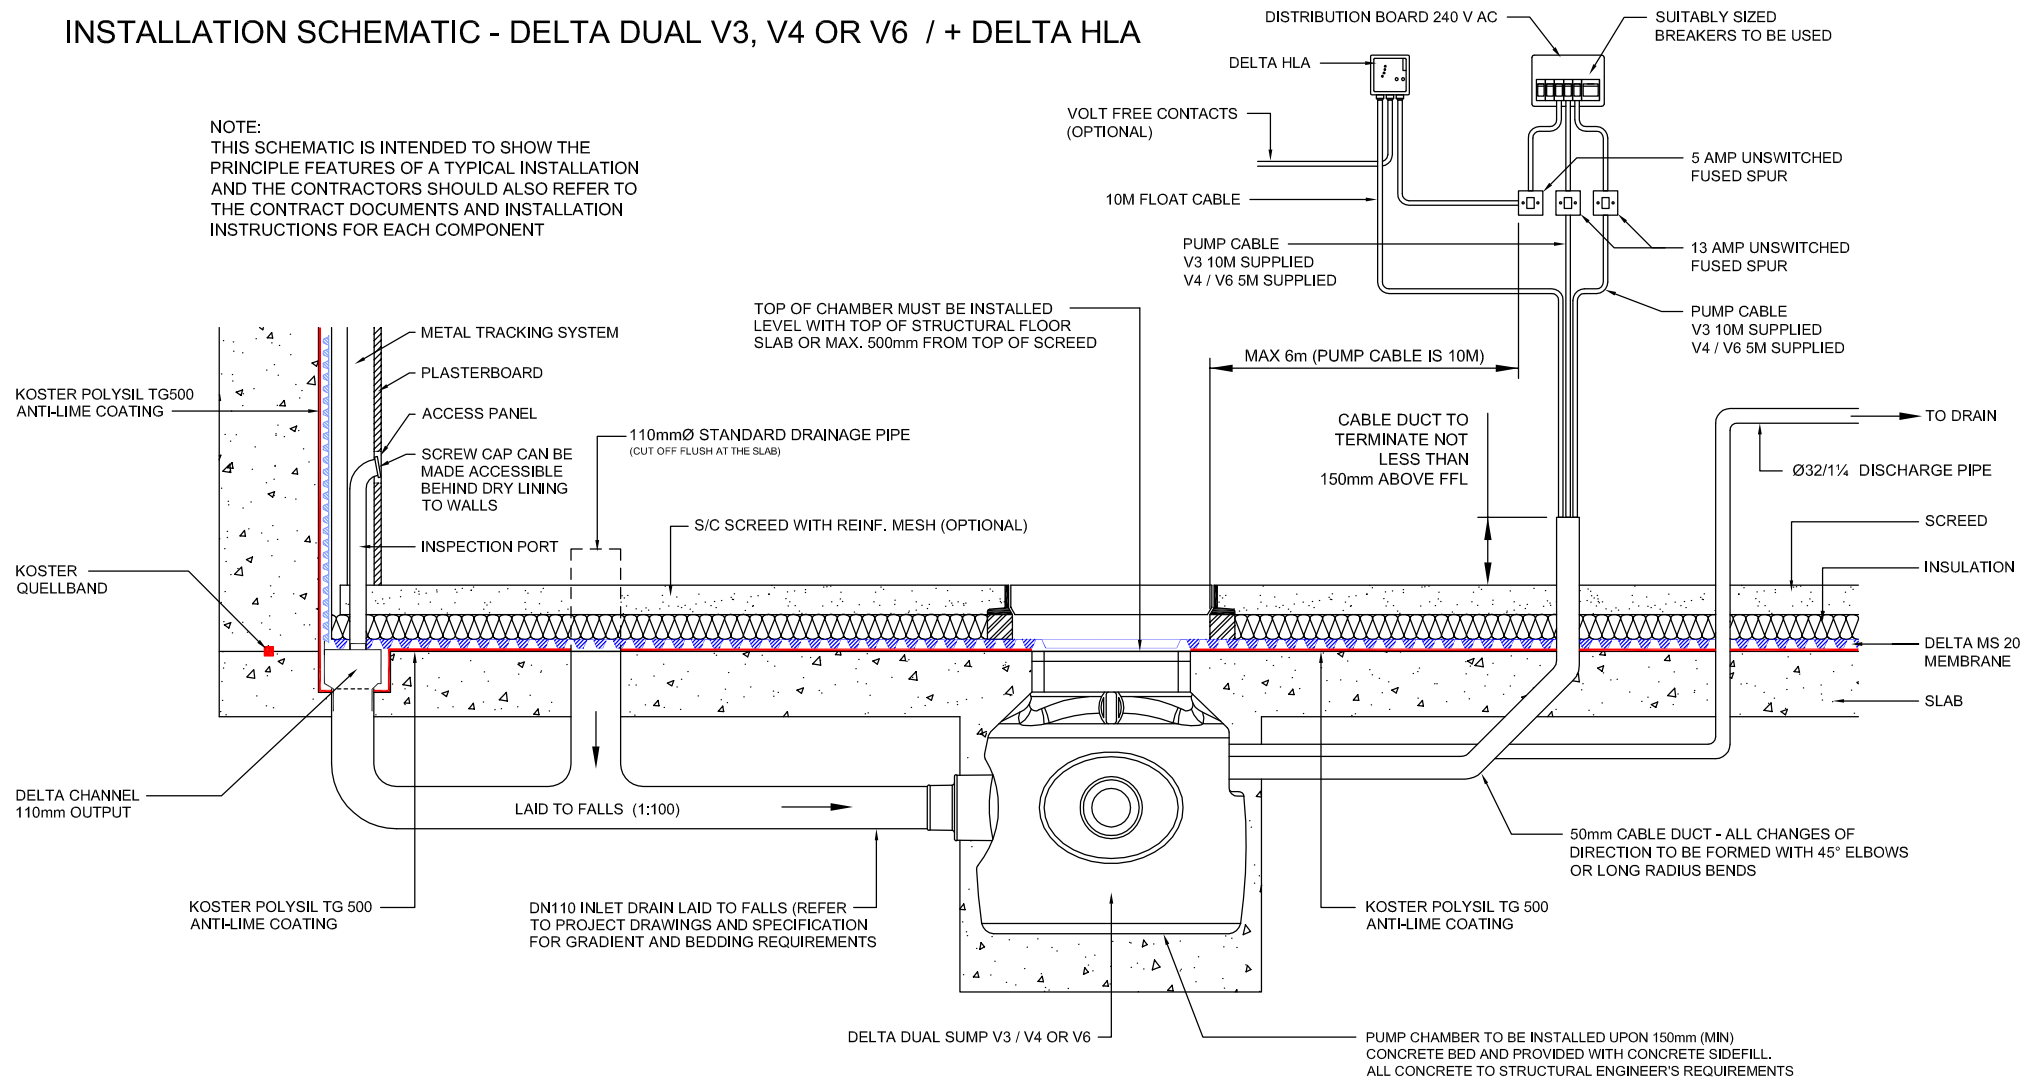

# DELTA MEMBRANE SYSTEMS LTD.

DRAWING No: DW-283A-2- (C)  
 DRAWING TITLE: CHANNEL + MODULAR DRAINAGE COMPLETE SET-UP DETAIL / DELTA DUAL SUMP V3, V4 OR V6 / + DELTA HLA

DELTA HOUSE, MERLIN WAY, NORTH WEALD, EPPING, ESSEX CM16 6HR  
 TEL: 01992 523523 FAX: 01992 523250

**DRAWING NOTES:**  
 All installations to be carried out in strict accordance with manufacturer's installations instructions.  
 For further assistance contact Delta Technical on 01992 523 523 or email [technical@deltamembranes.com](mailto:technical@deltamembranes.com)

OFFICE USE:

REVISION No:	Drawn By:
2	Checked By:
REVISION DATE:	Scale:
January 2023	System Files: PDF / DWG

**DRAWING NOTE:**  
 This drawing is for illustrative purposes only. Drawing not to scale.

**PROJECT / COMMENTS:**