


# INSTALLATION SCHEMATIC - DELTA 800-1250 - DUAL V3, V4 OR V6 + DELTA UPS WITH DELTA HLA

NOTE:  
THIS SCHEMATIC IS INTENDED TO SHOW THE PRINCIPLE FEATURES OF A TYPICAL INSTALLATION AND THE CONTRACTORS SHOULD ALSO REFER TO THE CONTRACT DOCUMENTS AND INSTALLATION INSTRUCTIONS FOR EACH COMPONENT

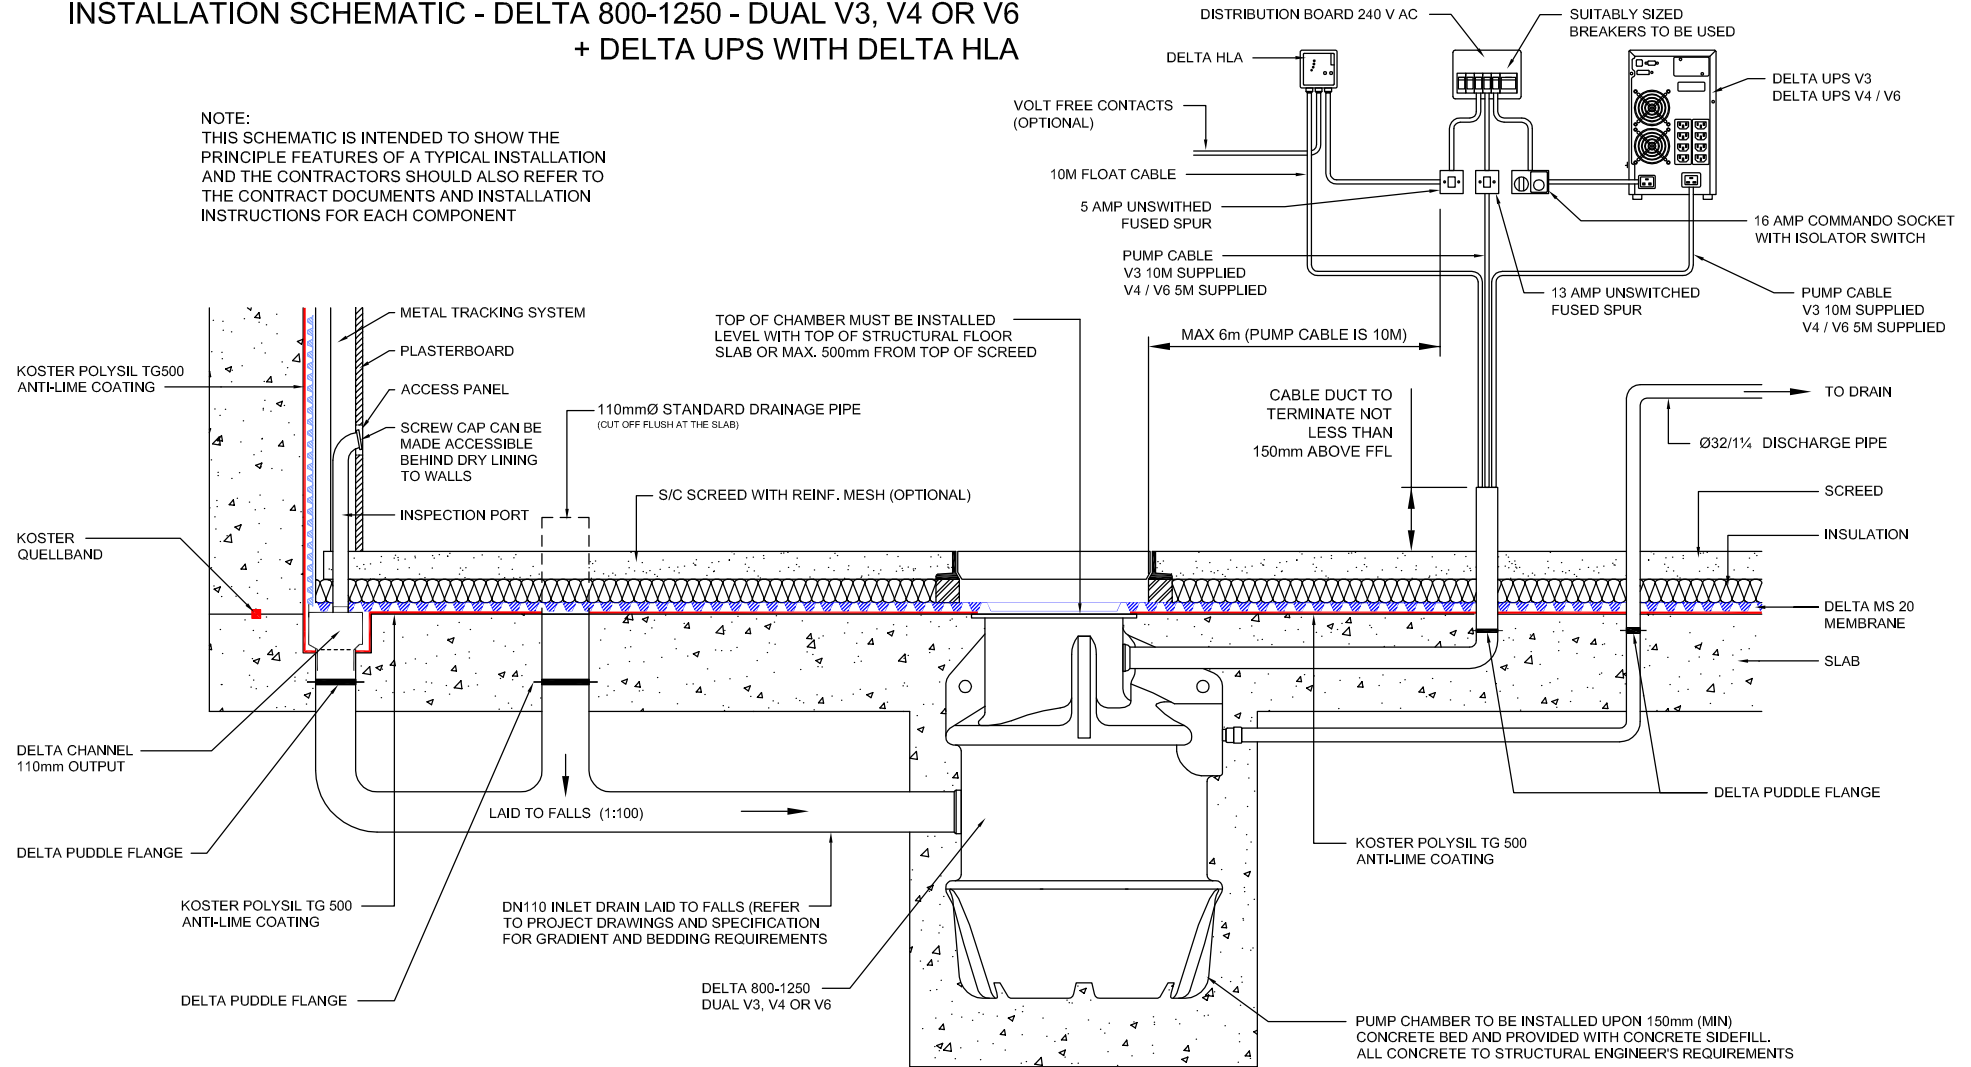

# DELTA MEMBRANE SYSTEMS LTD.

DRAWING No: DW-283B-2- (C)  
DRAWING TITLE: CHANNEL + MODULAR DRAINAGE COMPLETE SET-UP DETAIL / + DELTA UPS WITH DELTA HLA

DELTA HOUSE, MERLIN WAY, NORTH WEALD, EPPING, ESSEX CM16 6HR  
TEL: 01992 523523 FAX: 01992 523250

DRAWING NOTES:  
All installations to be carried out in strict accordance with manufacturer's installations instructions.  
For further assistance contact Delta Technical on 01992 523 523 or email [technical@deltamembranes.com](mailto:technical@deltamembranes.com)

OFFICE USE:

REVISION No: 2  
Drawn By:  
Checked By:  
Scale:  
REVISION DATE: January 2023  
System Files: PDF / DWG

DRAWING NOTE:  
This drawing is for illustrative purposes only. Drawing not to scale.

PROJECT / COMMENTS: