


## ICF CONSTRUCTION - EXTERNAL WATERPROOFING

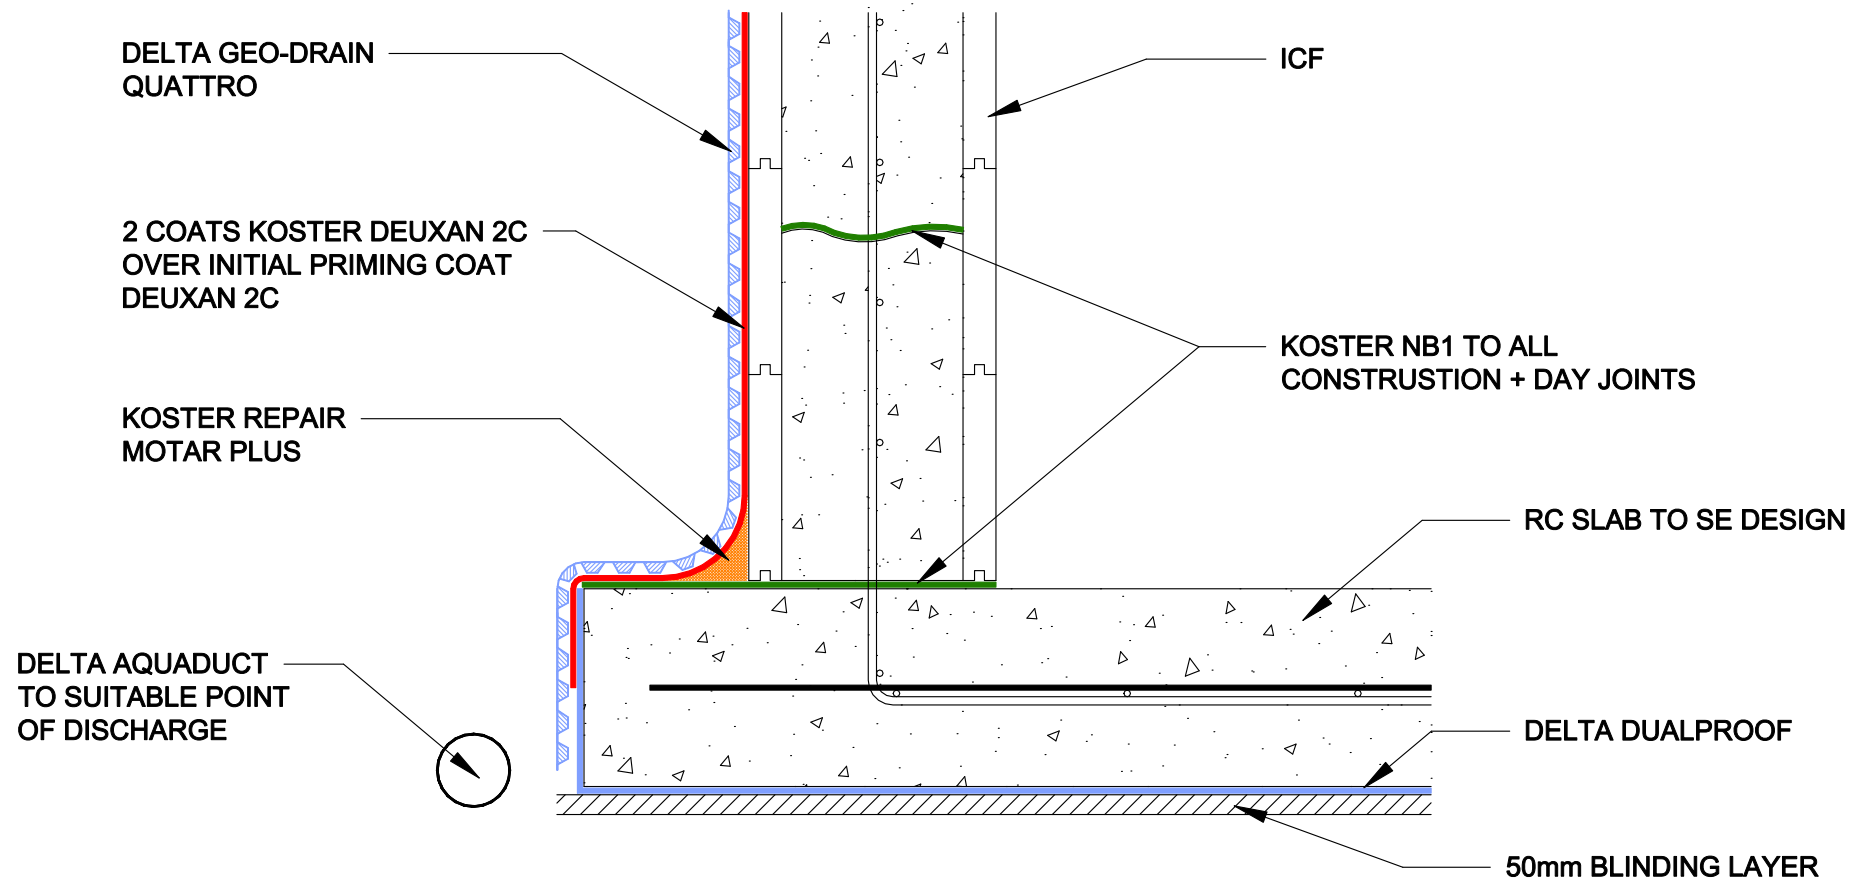

**DELTA** MEMBRANE SYSTEMS LTD.

DRAWING No: DW-286-1- (A)

DRAWING TITLE: ICF CONSTRUCTION - EXTERNAL WATERPROOFING

DELTA HOUSE, MERLIN WAY, NORTH WEALD, EPPING, ESSEX CM16 6HR  
TEL: 01992 523523 FAX: 01992 523250

OFFICE USE:

REVISION No:

1

Drawn By:

Checked By:

Scale:

System Files: PDF / DWG

REVISION DATE:

July 2018

DRAWING NOTE:

This drawing is for illustrative purposes only. Drawing not to scale.

PROJECT / COMMENTS:

DRAWING NOTES:

All installations to be carried out in strict accordance with manufacturer's installations instructions.  
For further assistance contact Delta Technical on 01992 523 523 or email [technical@deltamembranes.com](mailto:technical@deltamembranes.com)