


# ICF CONSTRUCTION INTERNAL & EXTERNAL WATERPROOFING

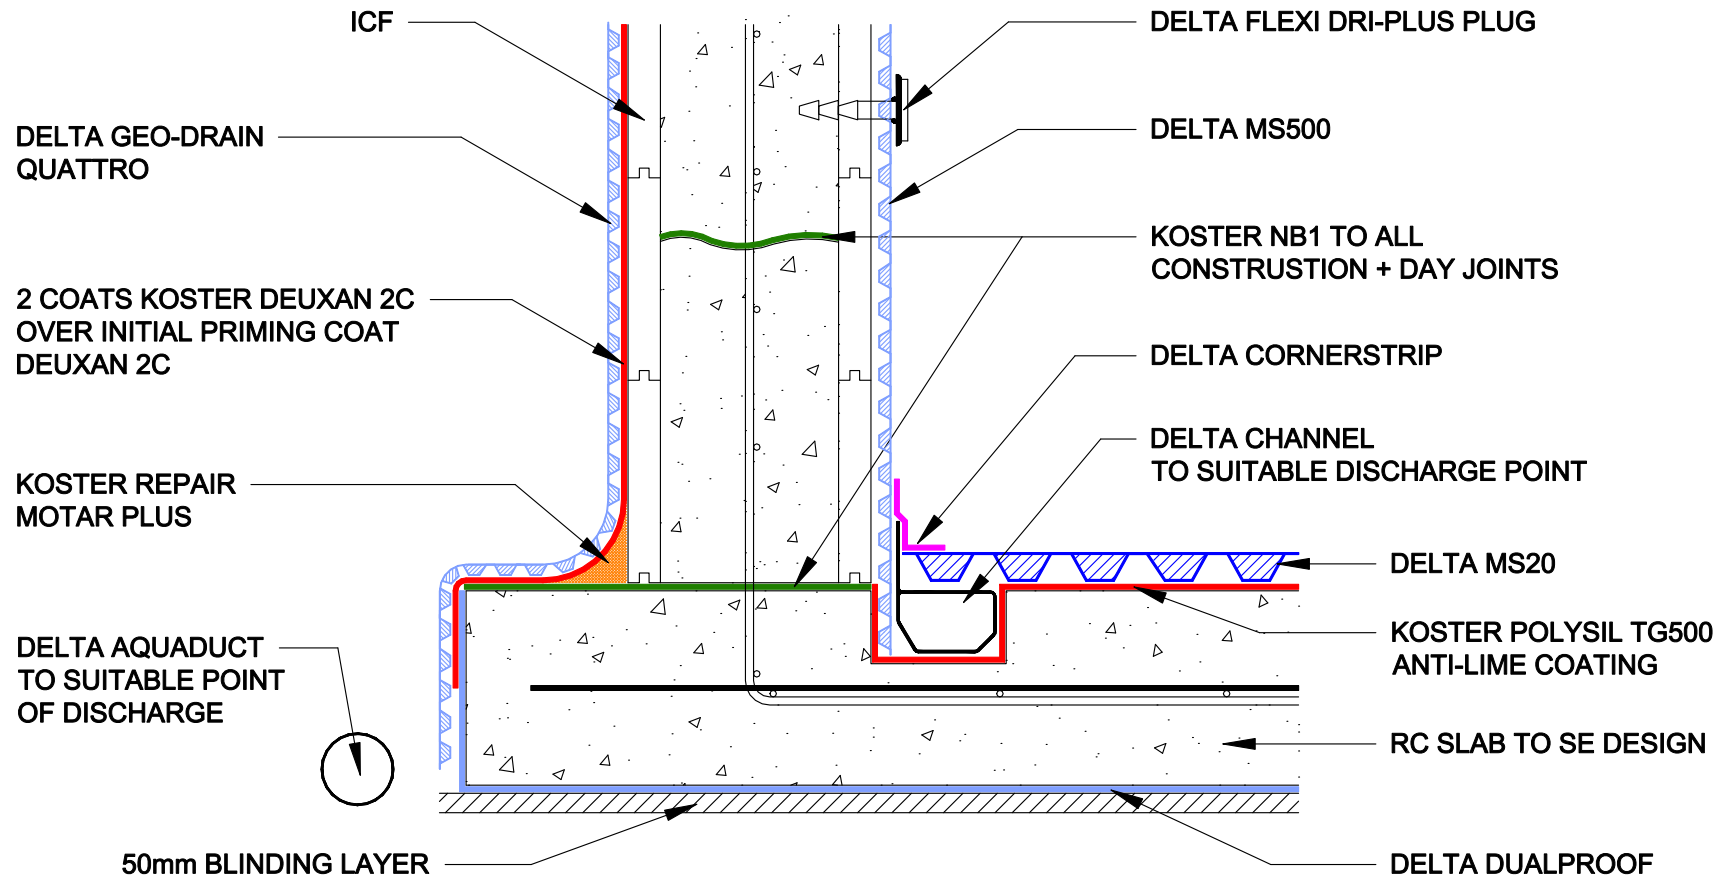

# DELTA

## MEMBRANE SYSTEMS LTD.

DRAWING No: DW-288-1- (D)  
 DRAWING TITLE: ICF CONSTRUCTION COMBINED INTERNAL & EXTERNAL WATERPROOFING

DELTA HOUSE, MERLIN WAY, NORTH WEALD, EPPING, ESSEX CM16 6HR  
 TEL: 01992 523523 FAX: 01992 523250

OFFICE USE:

REVISION No: 1	Drawn By:
	Checked By:
REVISION DATE: July 2018	Scale: System Files: PDF / DWG

DRAWING NOTE:  
 This drawing is for illustrative purposes only. Drawing not to scale.

PROJECT / COMMENTS:

DRAWING NOTES:  
 All installations to be carried out in strict accordance with manufacturer's installations instructions.  
 For further assistance contact Delta Technical on 01992 523 523 or email [technical@deltamembranes.com](mailto:technical@deltamembranes.com)