


**COMBINED WATERPROOFING - INTERNAL  
KOSTER NB1 / DELTA CAVITY DRAINAGE + MEMTECH GAS PROTECTION**

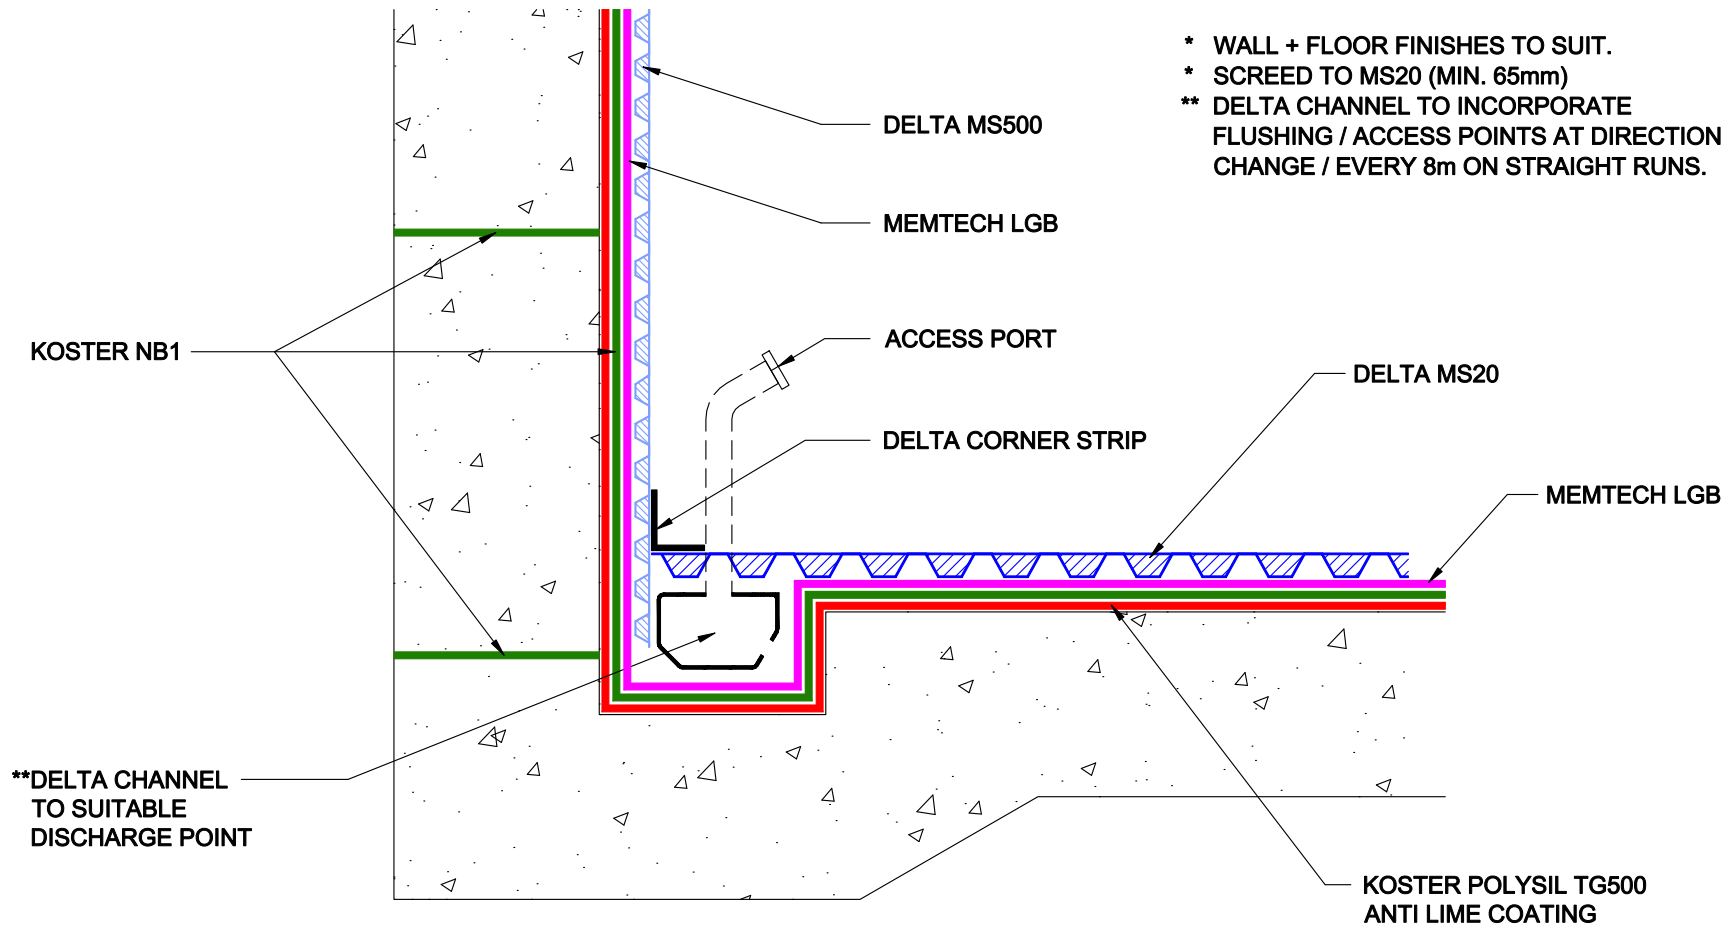

- \* WALL + FLOOR FINISHES TO SUIT.
- \* SCREED TO MS20 (MIN. 65mm)
- \*\* DELTA CHANNEL TO INCORPORATE FLUSHING / ACCESS POINTS AT DIRECTION CHANGE / EVERY 8m ON STRAIGHT RUNS.



DELTA HOUSE, MERLIN WAY, NORTH WEALD, EPPING, ESSEX CM16 6HR  
TEL: 01992 523523 FAX: 01992 523250

**DRAWING NOTES:**  
Memtech Titan provides both a waterproof membrane and Hydrocarbon and VOC barrier in accordance with BS 8102 (2009) and BS 8485: 2015

OFFICE USE:

REVISION No: <b>1</b>	Drawn By: Checked By: Scale: System Files: PDF / DWG
REVISION DATE: April 2018	

DRAWING NOTE:

This drawing is for illustrative purposes only. Drawing not to scale.

DRAWING No:	DGS-335-1
DRAWING TITLE:	INTERNAL COMBINED SYSTEM - NB1 / DELTA MS WATERPROOFING + MEMTECH LGB GAS PROTECTION

PROJECT / COMMENTS: