


KOSTER DEUXAN 2c

DELTA GEODRAIN QUATTRO

KOSTER QUELLBAND NB1

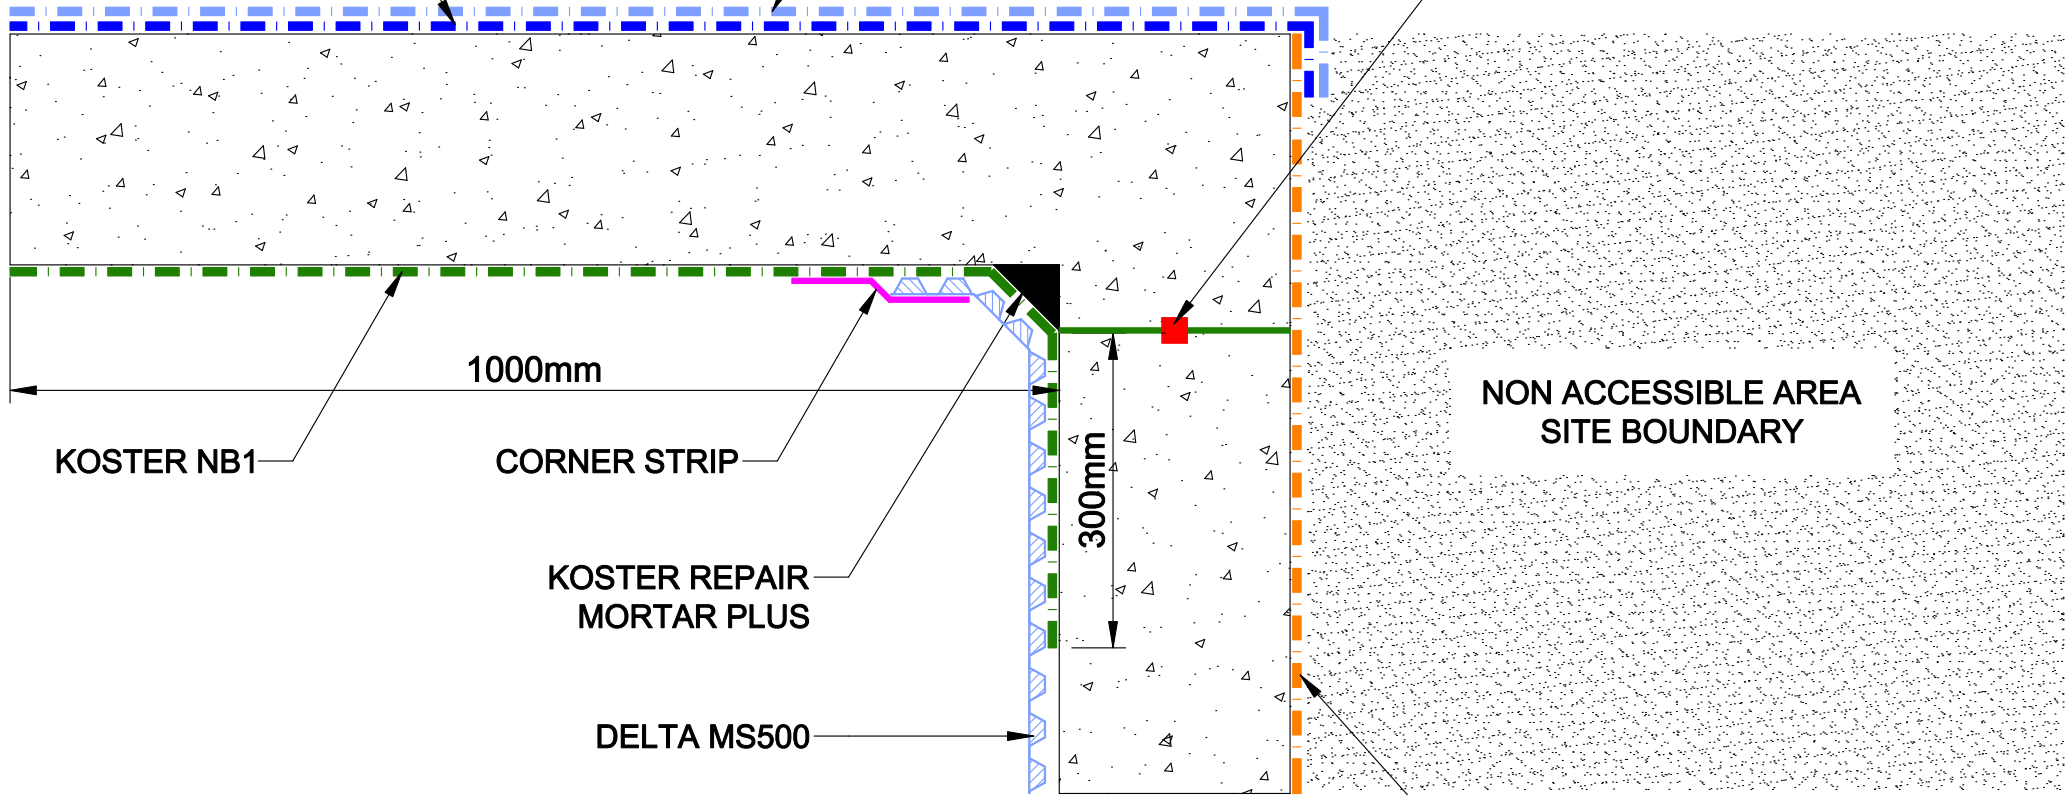

1000mm

300mm

NON ACCESSIBLE AREA  
SITE BOUNDARY

KOSTER NB1

CORNER STRIP

KOSTER REPAIR  
MORTAR PLUS

DELTA MS500

DELTA DUALPROOF

# DELTA MEMBRANE SYSTEMS LTD.

DRAWING No: DW-297-1-(E)

DRAWING TITLE: BURIED ROOF / EXTERNAL WALL DUALPROOF

DELTA HOUSE, MERLIN WAY, NORTH WEALD, EPPING, ESSEX CM16 6HR  
TEL: 01992 523523 FAX: 01992 523250

OFFICE USE:

REVISION No:  
1

Drawn By:

Checked By:

REVISION DATE:  
August 2018

Scale:  
System Files: PDF / DWG

DRAWING NOTE:

This drawing is for illustrative purposes only. Drawing not to scale.

PROJECT / COMMENTS:

DRAWING NOTES:

Memtech Titan provides both a waterproof membrane and Hydrocarbon and VOC barrier in accordance with BS 8102 (2009) and BS 8485: 2015