


DELTA TERRAXX HORIZONTAL GARDEN DECK

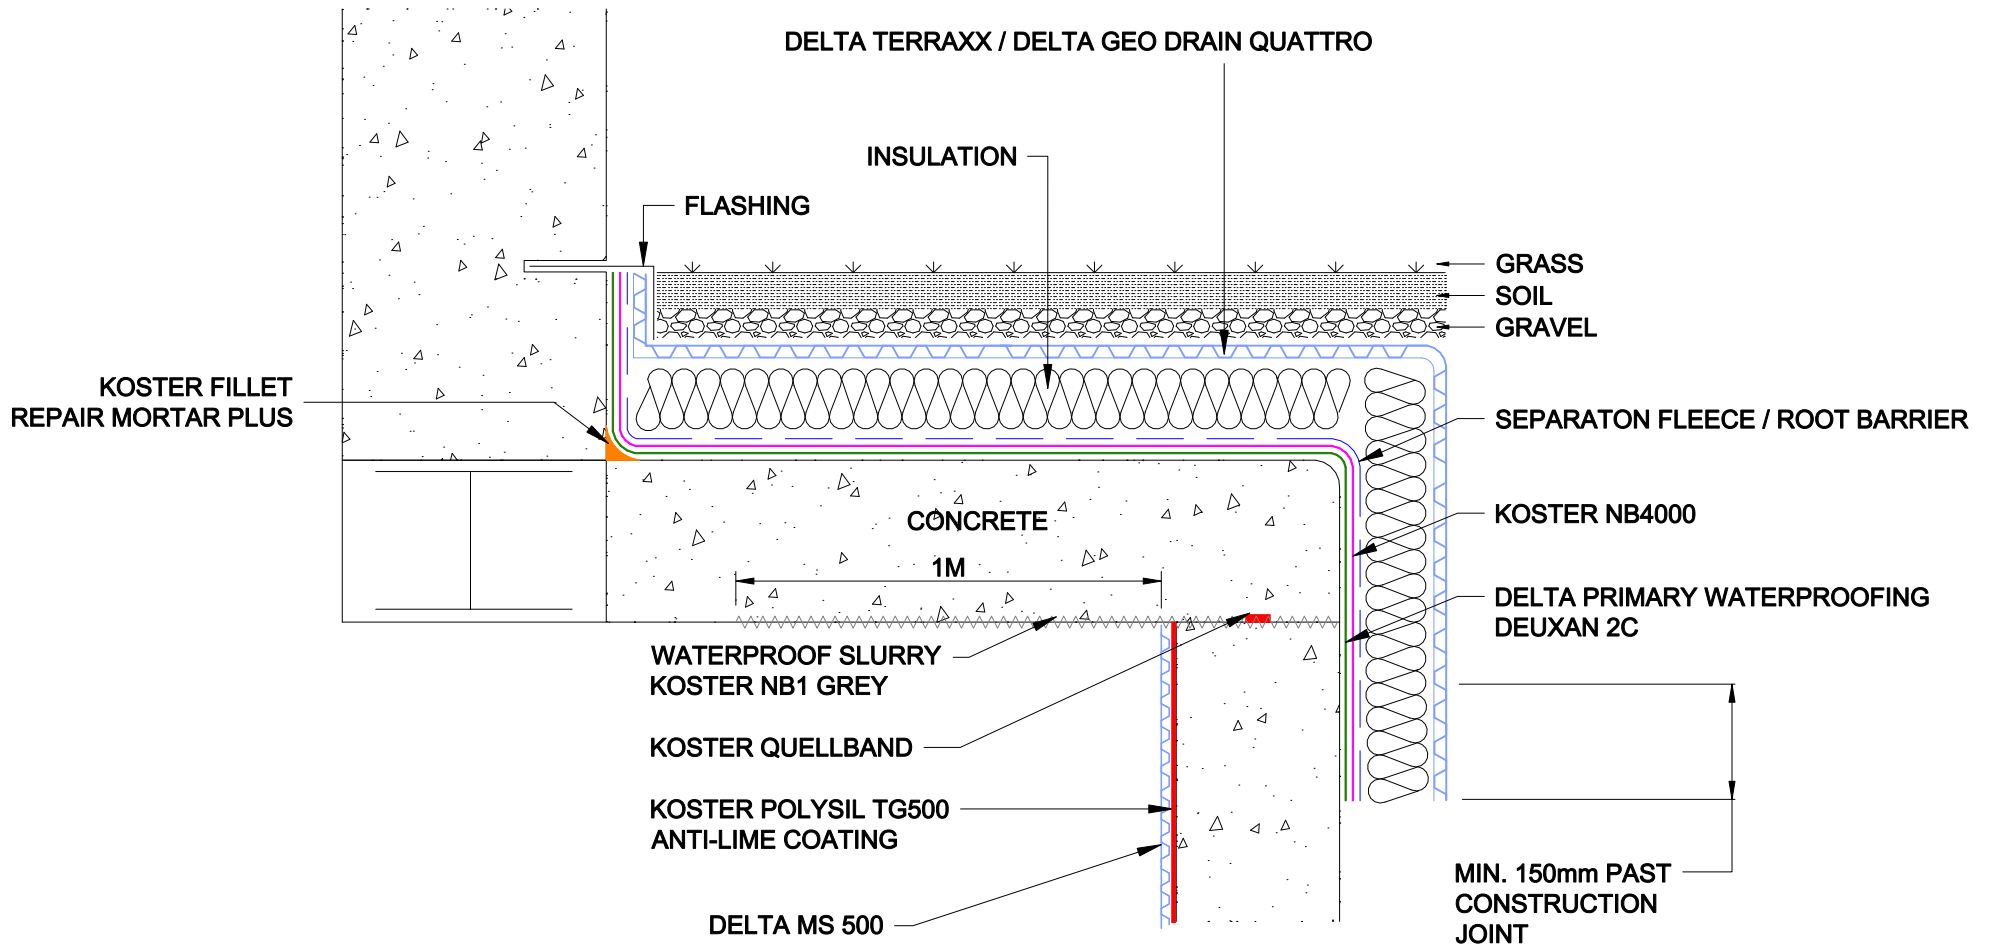

DELTA MEMBRANE SYSTEMS LTD.

DRAWING No: DWD-136-2- (D)

DRAWING TITLE: HORIZONTAL GARDEN DECK 1

DELTA HOUSE, MERLIN WAY, NORTH WEALD, EPPING, ESSEX CM16 6HR
 TEL: 01992 523523 FAX: 01992 523250

OFFICE USE:

REVISION No:
2

REVISION DATE:
March 2019

Drawn By:

Checked By:

Scale:

System Files: PDF / DWG

DRAWING NOTE:

This drawing is for illustrative purposes only. Drawing not to scale.

PROJECT / COMMENTS:

DRAWING NOTES:

All installations to be carried out in strict accordance with manufacturer's installations instructions.
 For further assistance contact Delta Technical on 01992 523 523 or email technical@deltamembranes.com