


**"GOLD STANDARD" FLOOD RESISTANCE + RESILIENCE MEASURES**  
**TYPE A INTERNAL BARRIER PROTECTION IN CONJUNCTION WITH TYPE C**  
**DRAINED CAVITY WITH MOISTURE RESISTANT FINISHES AND RECOVERABILITY**

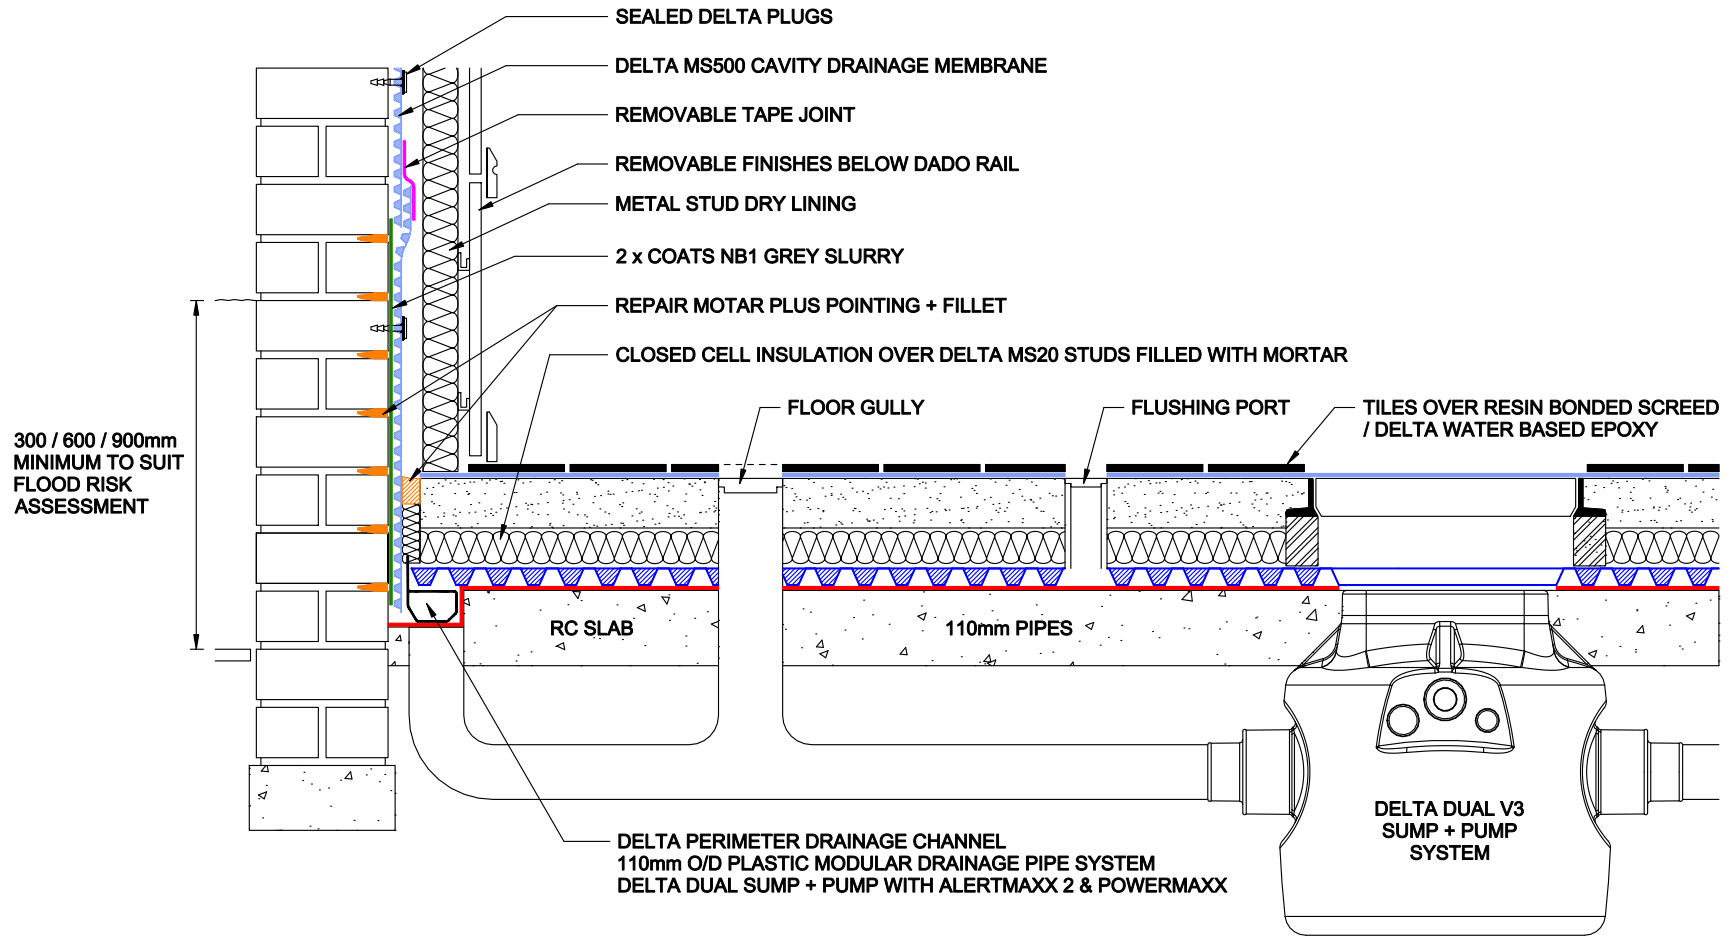

**DELTA** MEMBRANE SYSTEMS LTD.

DRAWING No: DW-406-1- (FP)

DRAWING TITLE: "GOLD STANDARD" FLOOD RESISTANCE + RESILIENCE MEASURES - EXISTING

DELTA HOUSE, MERLIN WAY, NORTH WEALD, EPPING, ESSEX CM16 6HR  
 TEL: 01992 523523 FAX: 01992 523250

OFFICE USE:

REVISION No:

1

REVISION DATE:

July 2018

Drawn By:

Checked By:

Scale:

System Files: PDF / DWG

DRAWING NOTE:

This drawing is for illustrative purposes only. Drawing not to scale.

PROJECT / COMMENTS:

DRAWING NOTES:

All installations to be carried out in strict accordance with manufacturer's installations instructions. For further assistance contact Delta Technical on 01992 523 523 or email [technical@deltamembranes.com](mailto:technical@deltamembranes.com)