


# INSTALLATION SCHEMATIC - DELTA 800-1250 - DUAL V3, V4 OR V6 + DELTA BATTERY BACKUP

**NOTE:**  
THIS SCHEMATIC IS INTENDED TO SHOW THE PRINCIPLE FEATURES OF A TYPICAL INSTALLATION AND THE CONTRACTORS SHOULD ALSO REFER TO THE CONTRACT DOCUMENTS AND INSTALLATION INSTRUCTIONS FOR EACH COMPONENT

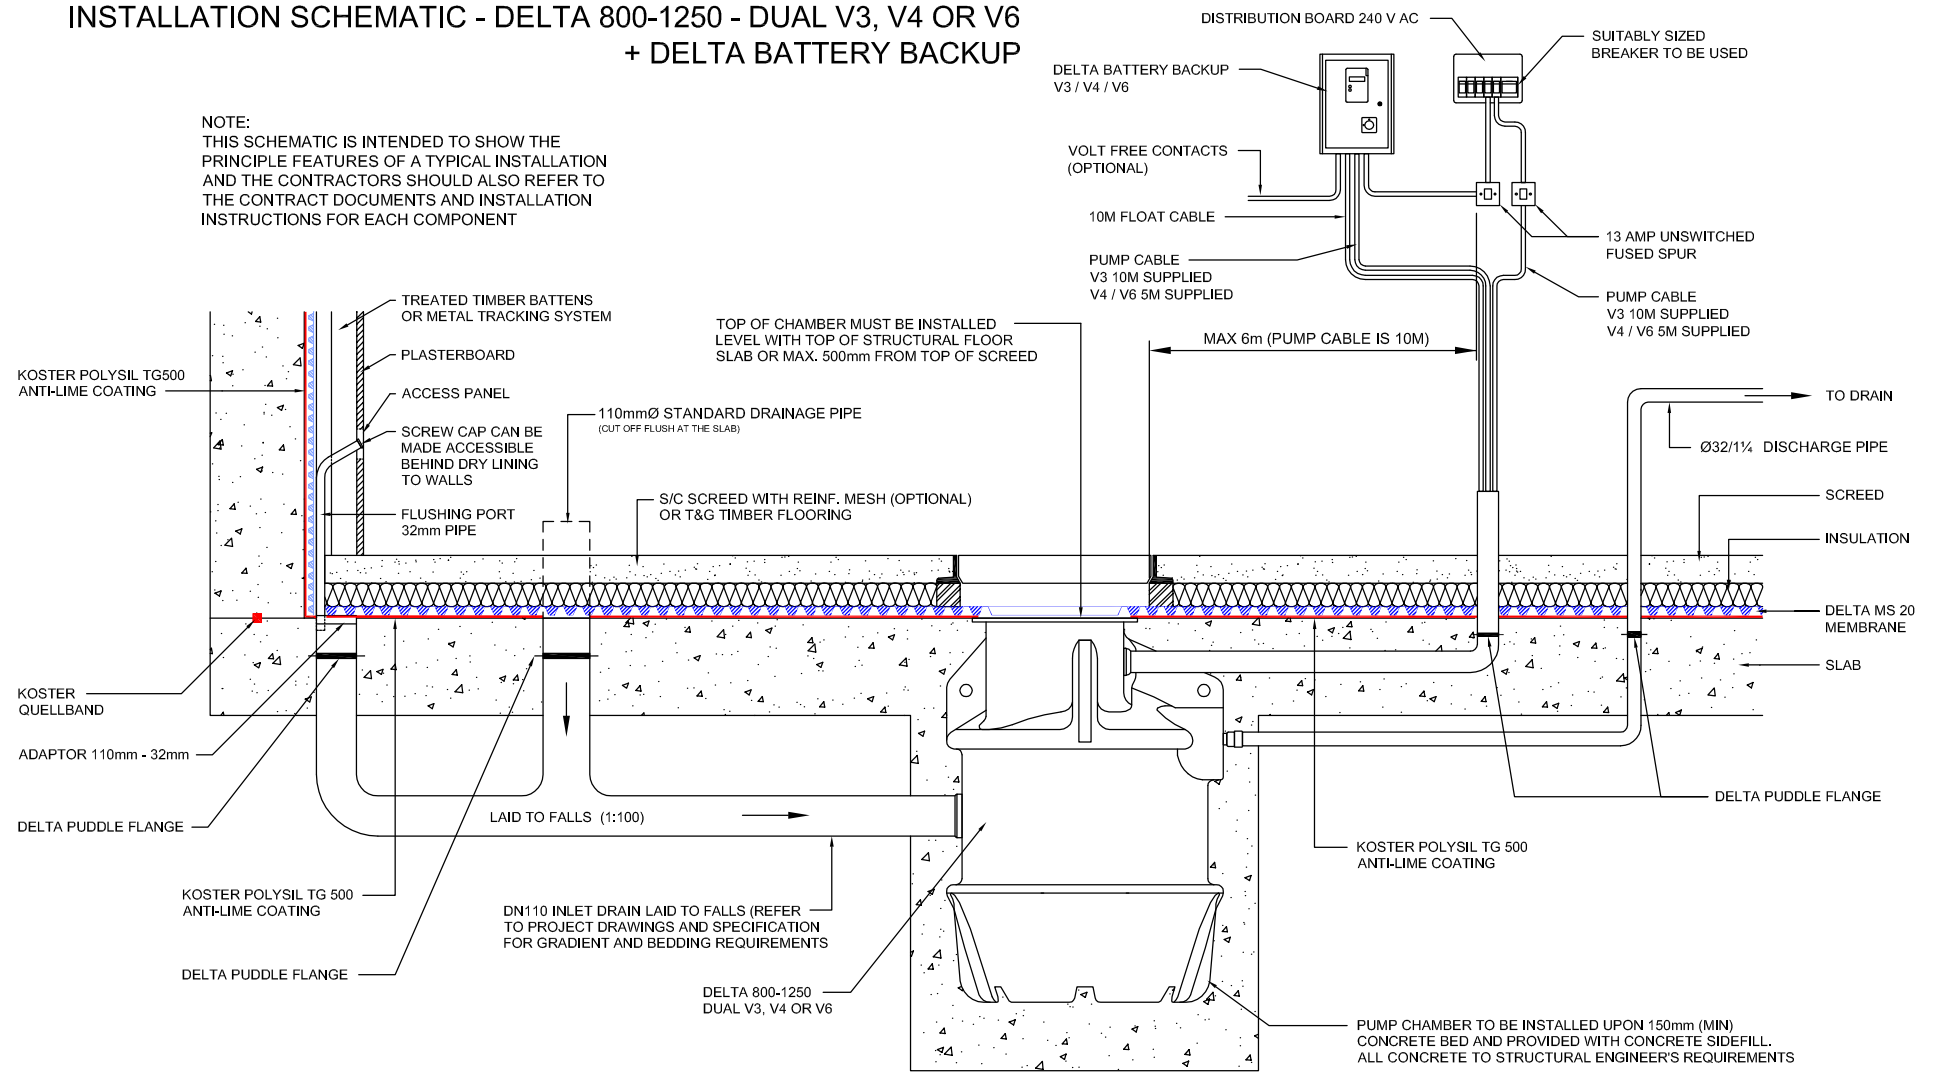

<b>DELTA</b> MEMBRANE SYSTEMS LTD.	DRAWING No: DW-241C-3- (C)
	DRAWING TITLE: COMPLETE MODULAR SET UP DETAIL / + DELTA BATTERY BACKUP

DELTA HOUSE, MERLIN WAY, NORTH WEALD, EPPING, ESSEX CM16 6HR TEL: 01992 523523 FAX: 01992 523250	OFFICE USE: REVISION No: 3 REVISION DATE: January 2023	Drawn By: Checked By: Scale: System Files: PDF / DWG	DRAWING NOTE: This drawing is for illustrative purposes only. Drawing not to scale.	PROJECT / COMMENTS:
DRAWING NOTES: All installations to be carried out in strict accordance with manufacturer's installations instructions. For further assistance contact Delta Technical on 01992 523 523 or email <a href="mailto:technical@deltamembranes.com">technical@deltamembranes.com</a>				