


# MS500 - SHEET PILED WALLS - DELTA CHANNEL

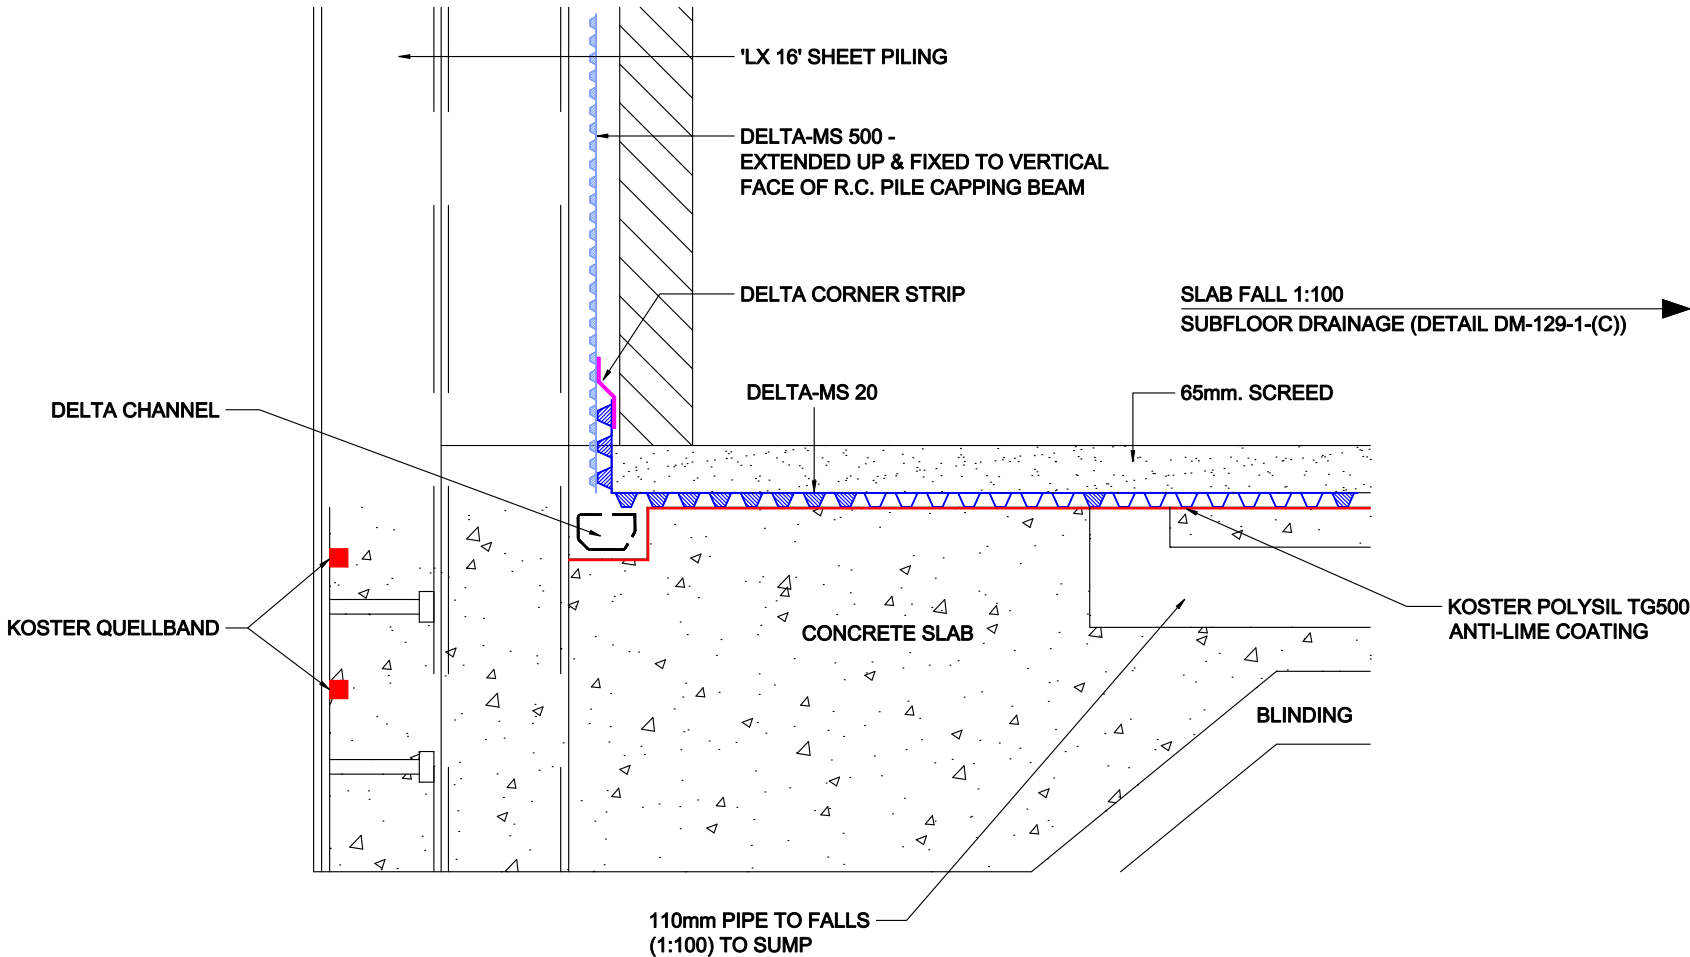

**DELTA** MEMBRANE SYSTEMS LTD.

DRAWING No: DW-243-1- (C)  
 DRAWING TITLE: MS 500 SHEET PILED - DELTA CHANNEL

DELTA HOUSE, MERLIN WAY, NORTH WEALD, EPPING, ESSEX CM16 6HR  
 TEL: 01992 523523 FAX: 01992 523250

OFFICE USE:	
REVISION No:	Drawn By:
1	Checked By:
REVISION DATE:	Scale:
June 2017	System Files: PDF / DWG

DRAWING NOTE:  
 This drawing is for illustrative purposes only. Drawing not to scale.

PROJECT / COMMENTS:

DRAWING NOTES:  
 All installations to be carried out in strict accordance with manufacturer's installations instructions.  
 For further assistance contact Delta Technical on 01992 523 523 or email [technical@deltamembranes.com](mailto:technical@deltamembranes.com)