


DELTA MS500 TO DPC LINK DETAIL - TIMBER FLOOR

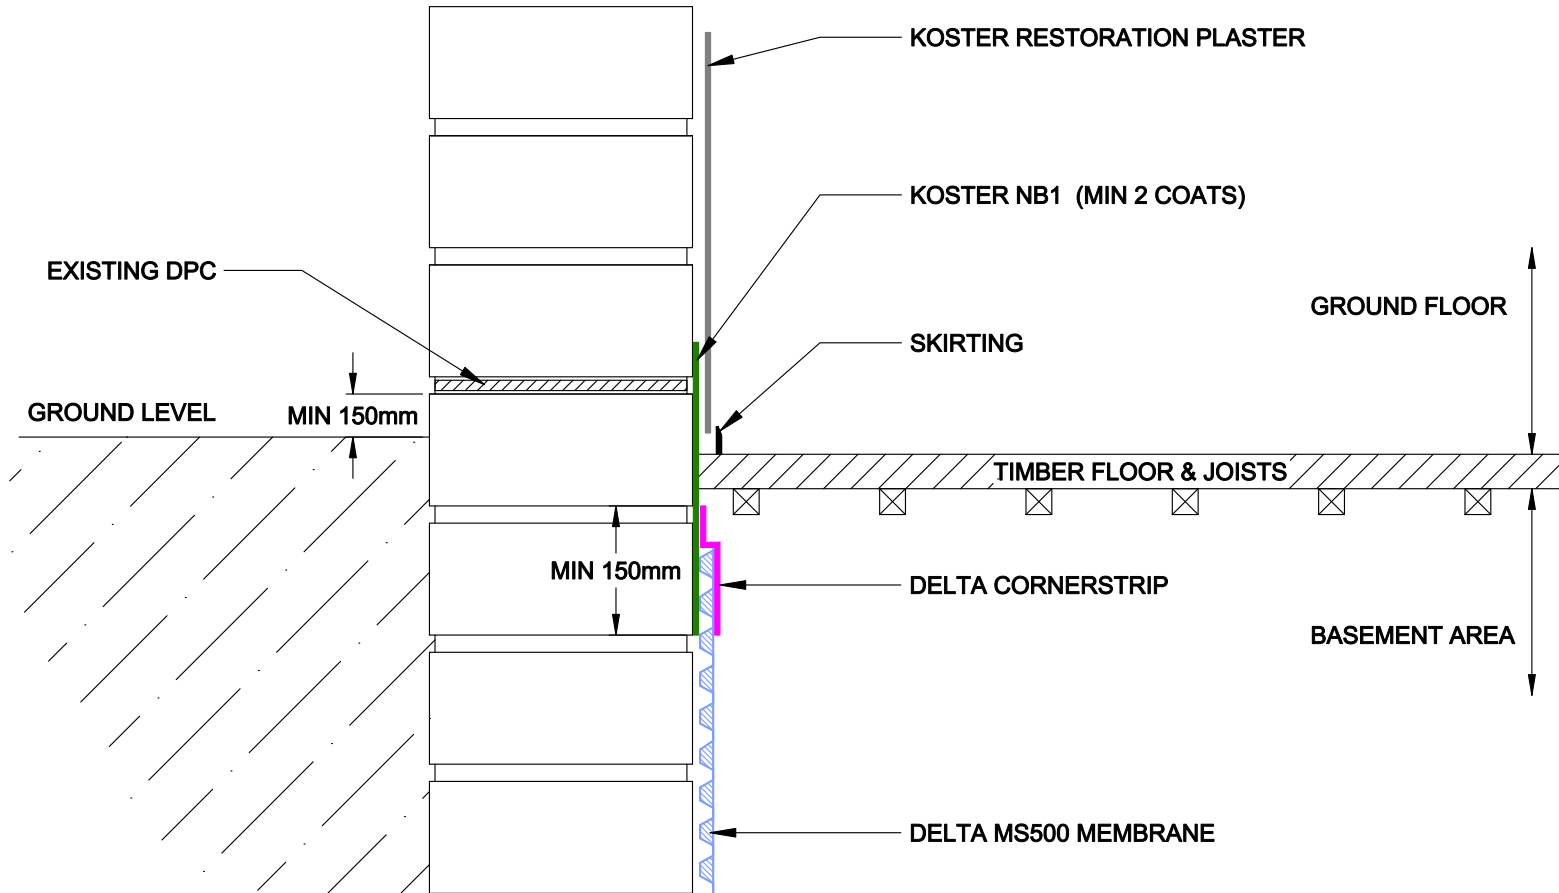

DELTA MEMBRANE SYSTEMS LTD.

DRAWING No: DW-268-1- (E)
 DRAWING TITLE: DELTA MS500 TO DPC LINK DETAIL - TIMBER FLOOR

DELTA HOUSE, MERLIN WAY, NORTH WEALD, EPPING, ESSEX CM16 6HR
 TEL: 01992 523523 FAX: 01992 523250

DRAWING NOTES: All installations to be carried out in strict accordance with manufacturer's installations instructions. For further assistance contact Delta Technical on 01992 523 523 or email technical@deltamembranes.com

OFFICE USE:

REVISION No: 1
 Drawn By:
 Checked By:

REVISION DATE: March 2018

DRAWING NOTE:

This drawing is for illustrative purposes only. Drawing not to scale.

PROJECT / COMMENTS: