


## TYPICAL CAPPING BEAM DETAIL

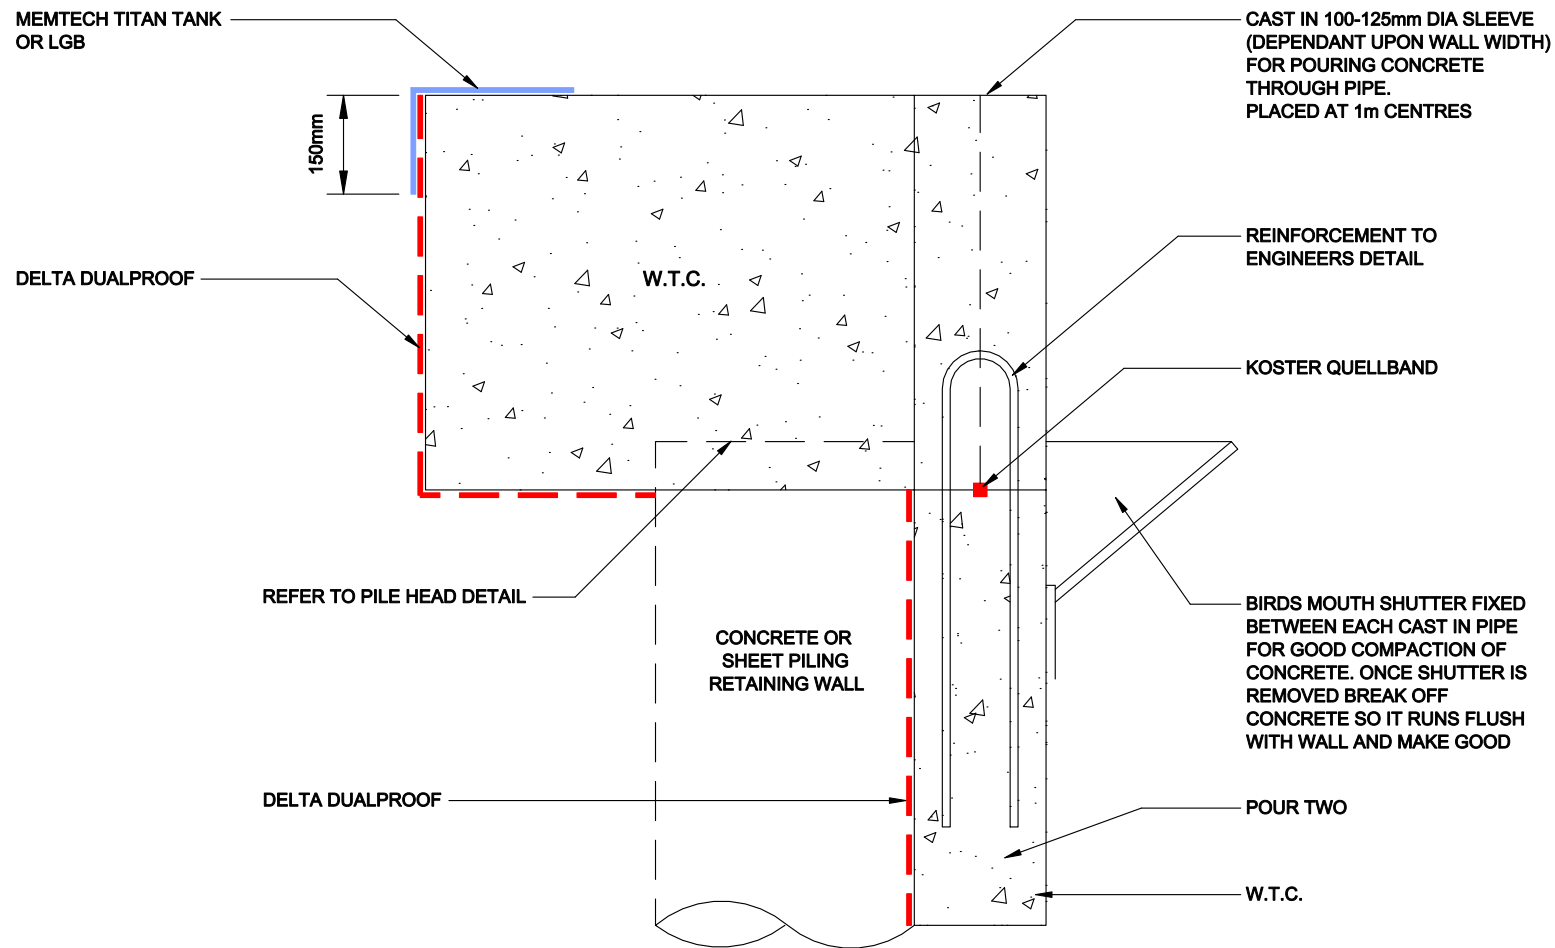

**DELTA** MEMBRANE SYSTEMS LTD.

DRAWING No: DW-277-1- (E)

DRAWING TITLE: DELTA DUALPROOF - TYPICAL CAPPING BEAM DETAIL

DELTA HOUSE, MERLIN WAY, NORTH WEALD, EPPING, ESSEX CM16 6HR

TEL: 01992 523523 FAX: 01992 523250

DRAWING NOTES:

All installations to be carried out in strict accordance with manufacturer's installations instructions.  
For further assistance contact Delta Technical on 01992 523 523 or email [technical@deltamembranes.com](mailto:technical@deltamembranes.com)

OFFICE USE:

REVISION No:

1

REVISION DATE:

April 2018

Drawn By:

Checked By:

Scale:

System Files: PDF / DWG

DRAWING NOTE:

This drawing is for illustrative purposes only. Drawing not to scale.

PROJECT / COMMENTS: