


TYPICAL THRESHOLD DETAIL - 1

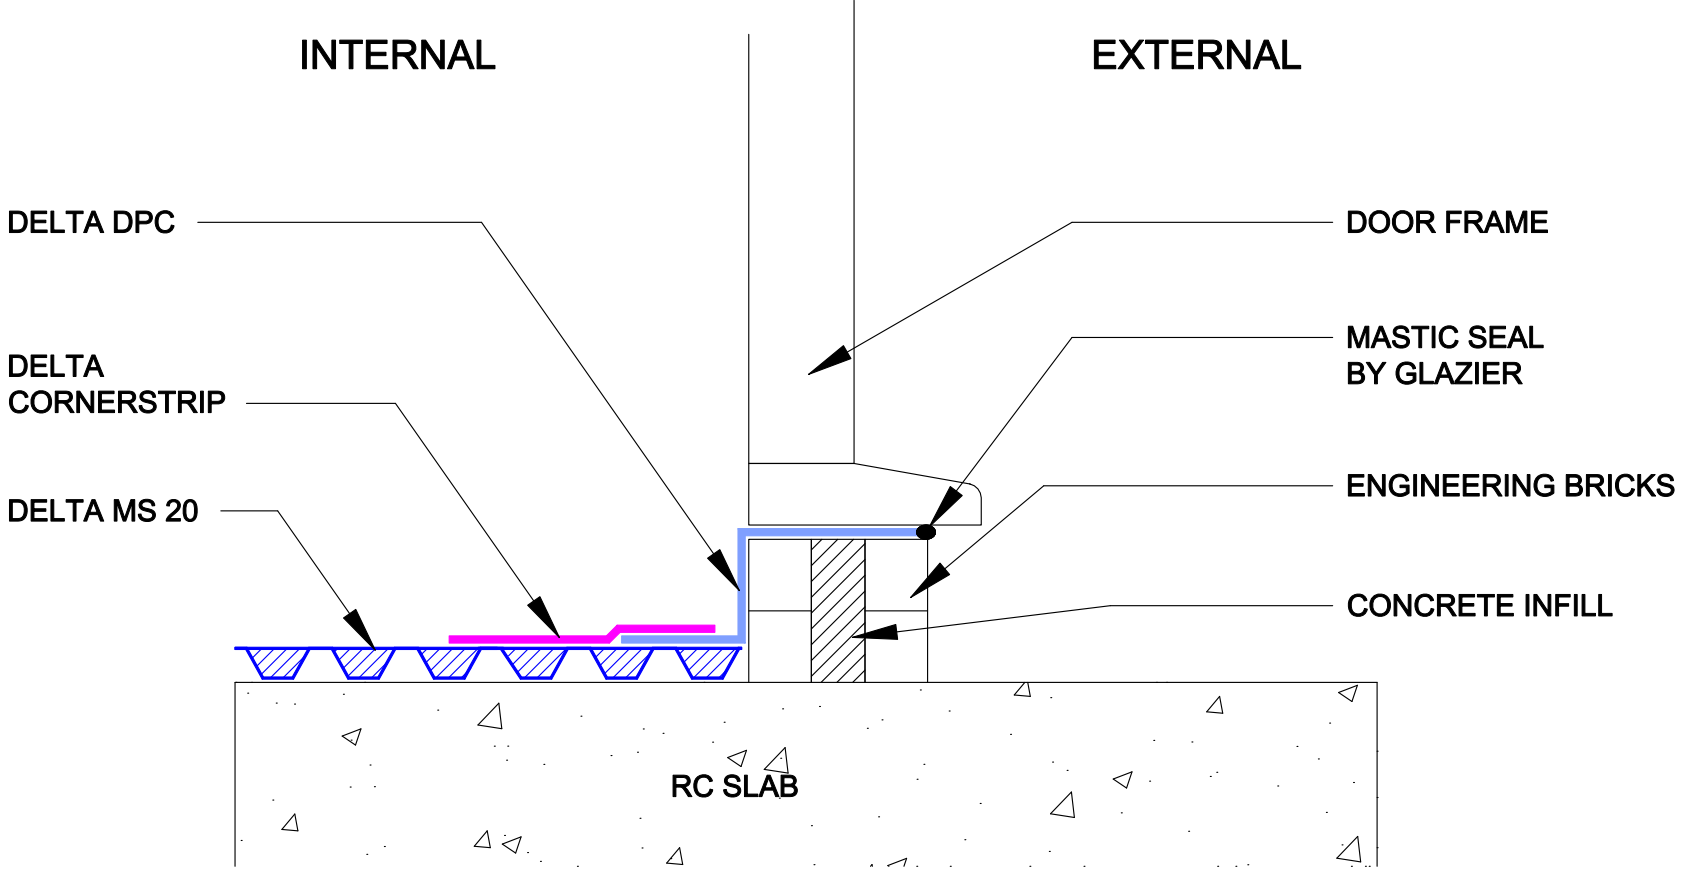

DELTA MEMBRANE SYSTEMS LTD.

DRAWING No: DW-280-1- (C) (detail 1)

DRAWING TITLE: TYPICAL THRESHOLD DETAIL - 1

DELTA HOUSE, MERLIN WAY, NORTH WEALD, EPPING, ESSEX CM16 6HR
 TEL: 01992 523523 FAX: 01992 523250

OFFICE USE:

REVISION No: 1	Drawn By:
REVISION DATE: June 2018	Checked By:
	Scale:
	System Files: PDF / DWG

DRAWING NOTE:
 This drawing is for illustrative purposes only. Drawing not to scale.

PROJECT / COMMENTS:

DRAWING NOTES:
 All installations to be carried out in strict accordance with manufacturer's installations instructions.
 For further assistance contact Delta Technical on 01992 523 523 or email technical@deltamembranes.com