


# INTERNAL / PARTY WALL DETAIL

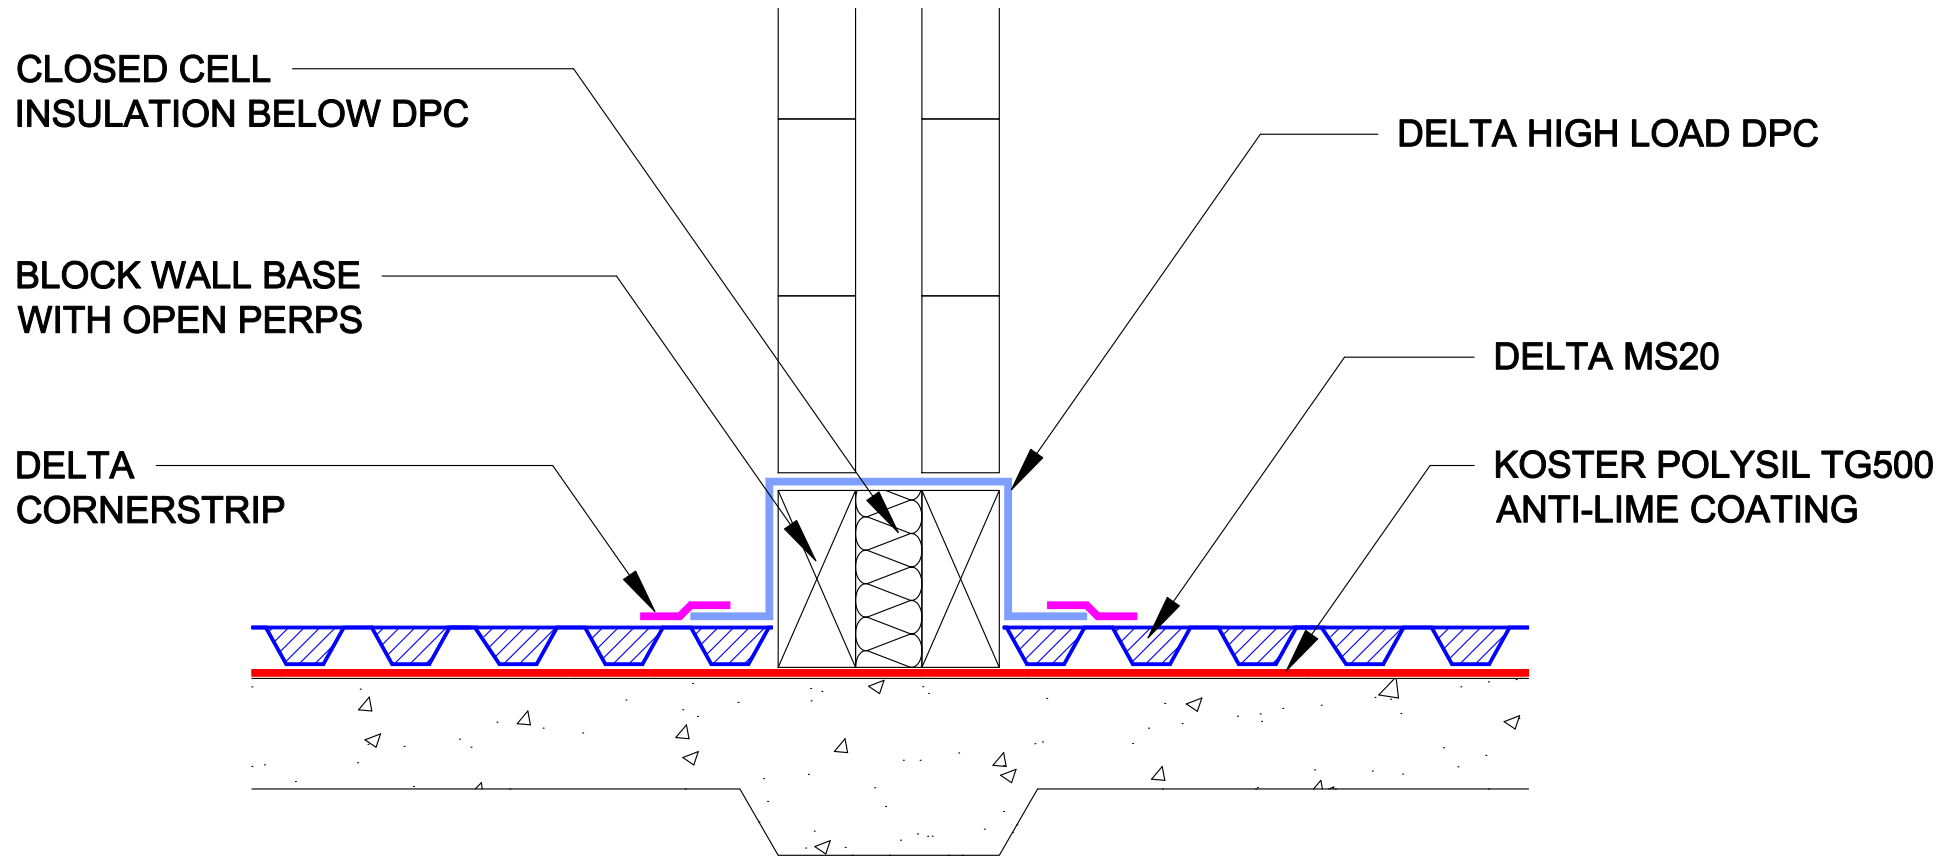

**DELTA** MEMBRANE SYSTEMS LTD.

DRAWING No: DW-285-1- (F)

DRAWING TITLE: INTERNAL / PARTY WALL DETAIL

DELTA HOUSE, MERLIN WAY, NORTH WEALD, EPPING, ESSEX CM16 6HR  
 TEL: 01992 523523 FAX: 01992 523250

OFFICE USE:

REVISION No:  
1

REVISION DATE:  
July 2018

Drawn By:

Checked By:

Scale:

System Files: PDF / DWG

DRAWING NOTE:

This drawing is for illustrative purposes only. Drawing not to scale.

PROJECT / COMMENTS:

DRAWING NOTES:

All installations to be carried out in strict accordance with manufacturer's installations instructions.  
 For further assistance contact Delta Technical on 01992 523 523 or email technical@deltamembranes.com