


# INSTALLATION SCHEMATIC - DELTA DUAL V3, V4 OR V6 / + DELTA HLA

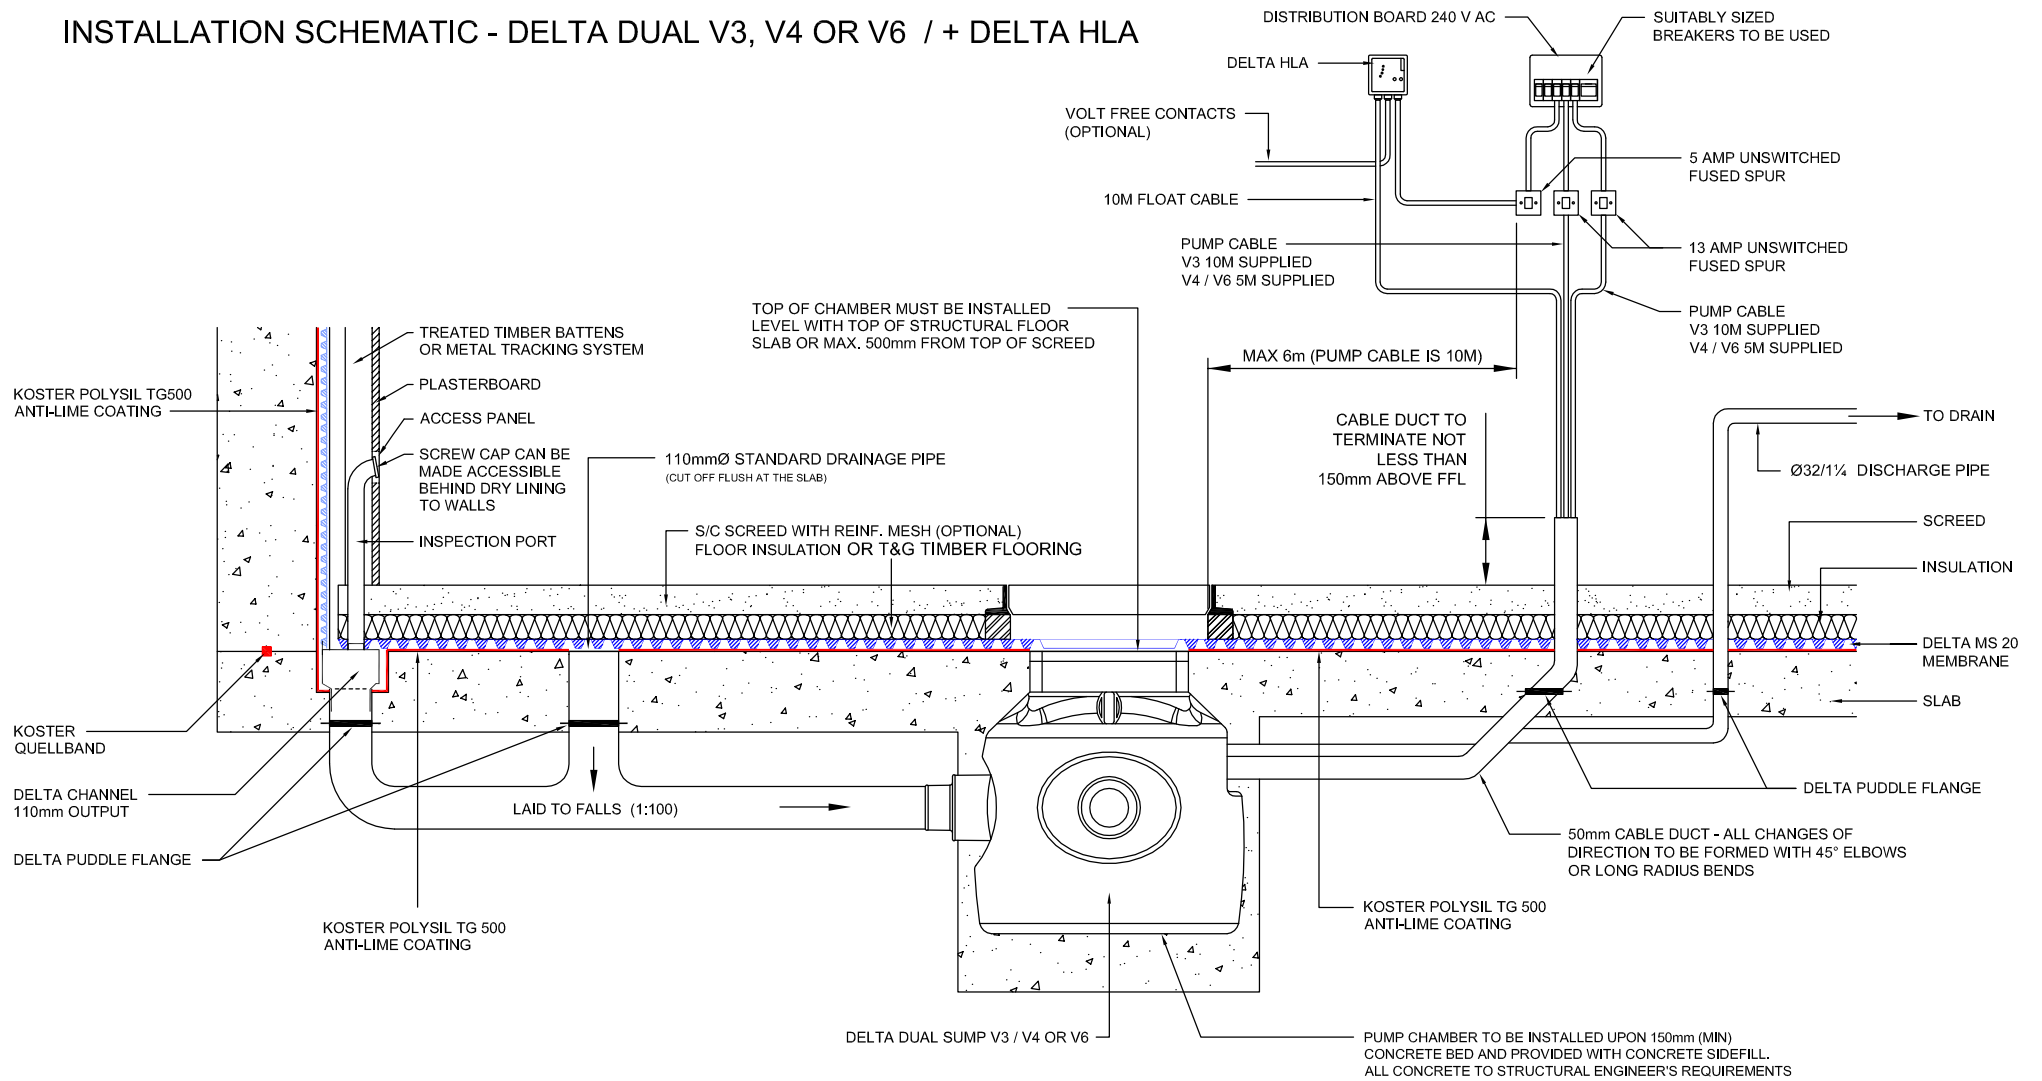

# DELTA MEMBRANE SYSTEMS LTD.

DRAWING No: DW-502A-2- (C)  
 DRAWING TITLE: COMBINED CHANNEL + COMPLETE MODULAR SET-UP DETAIL / DELTA DUAL V3, V4 OR V6 / + DELTA HLA

DELTA HOUSE, MERLIN WAY, NORTH WEALD, EPPING, ESSEX CM16 6HR  
 TEL: 01992 523523 FAX: 01992 523250

OFFICE USE:	
REVISION No:	Drawn By:
2	Checked By:
REVISION DATE:	Scale:
January 2023	System Files: PDF / DWG

DRAWING NOTE:  
 This drawing is for illustrative purposes only. Drawing not to scale.

PROJECT / COMMENTS:

DRAWING NOTES:  
 All installations to be carried out in strict accordance with manufacturer's installations instructions.  
 For further assistance contact Delta Technical on 01992 523 523 or email [technical@deltamembranes.com](mailto:technical@deltamembranes.com)