


INSTALLATION SCHEMATIC - DELTA 800-1250 - DUAL V3, V4 OR V6 + DELTA UPS WITH DELTA HLA

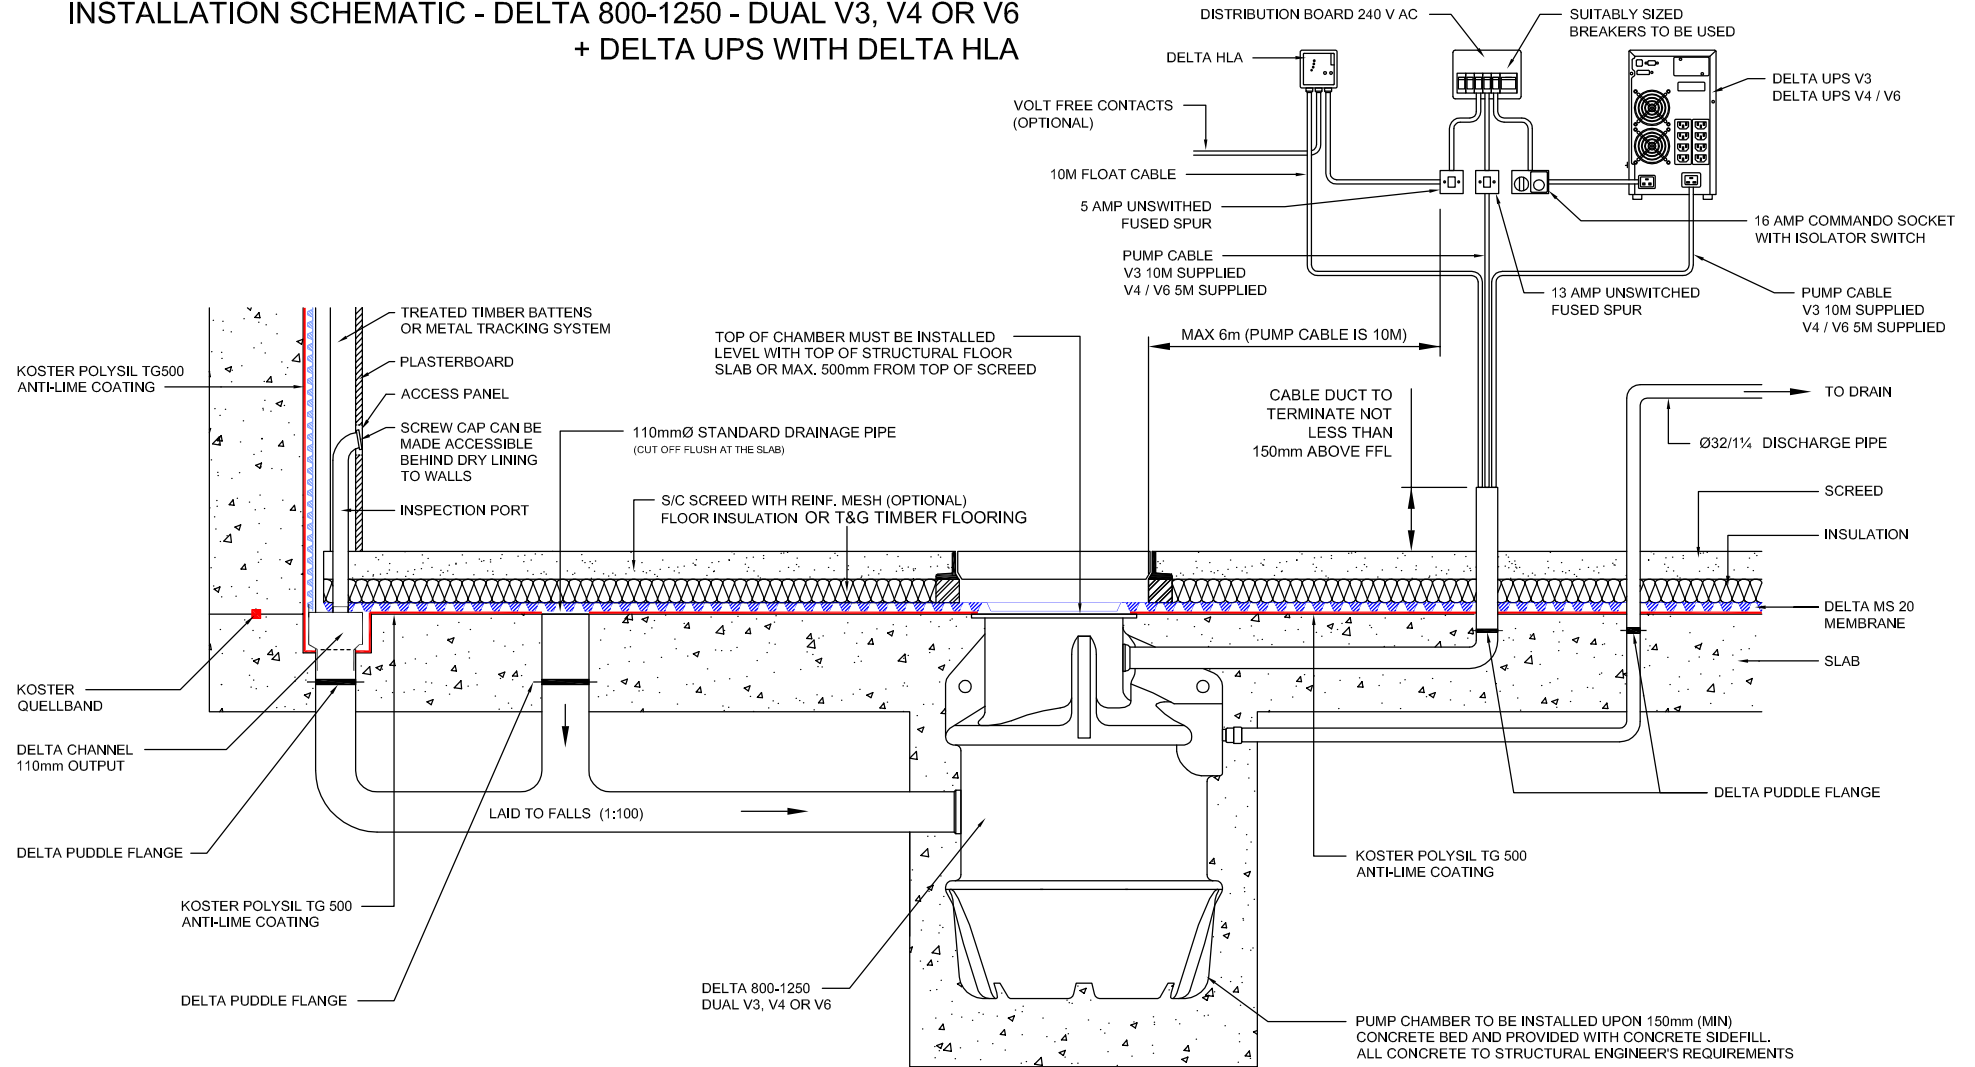

DELTA MEMBRANE SYSTEMS LTD.	DRAWING No: DW-502B-2- (C)
	DRAWING TITLE: COMBINED CHANNEL + COMPLETE MODULAR SET-UP DETAIL / + DELTA UPS WITH DELTA HLA

<p>DELTA HOUSE, MERLIN WAY, NORTH WEALD, EPPING, ESSEX CM16 6HR TEL: 01992 523523 FAX: 01992 523250</p>	<p>OFFICE USE:</p> <p>REVISION No: 2</p> <p>REVISION DATE: January 2023</p>	<p>Drawn By:</p> <p>Checked By:</p> <p>Scale:</p> <p>System Files: PDF / DWG</p>	<p>DRAWING NOTE:</p> <p>This drawing is for illustrative purposes only. Drawing not to scale.</p>	<p>PROJECT / COMMENTS:</p>
<p>DRAWING NOTES:</p> <p>All installations to be carried out in strict accordance with manufacturer's installations instructions. For further assistance contact Delta Technical on 01992 523 523 or email technical@deltamembranes.com</p>				