


# INSTALLATION SCHEMATIC - DELTA 800-1250 - DUAL V3, V4 OR V6 + DELTA BATTERY BACKUP

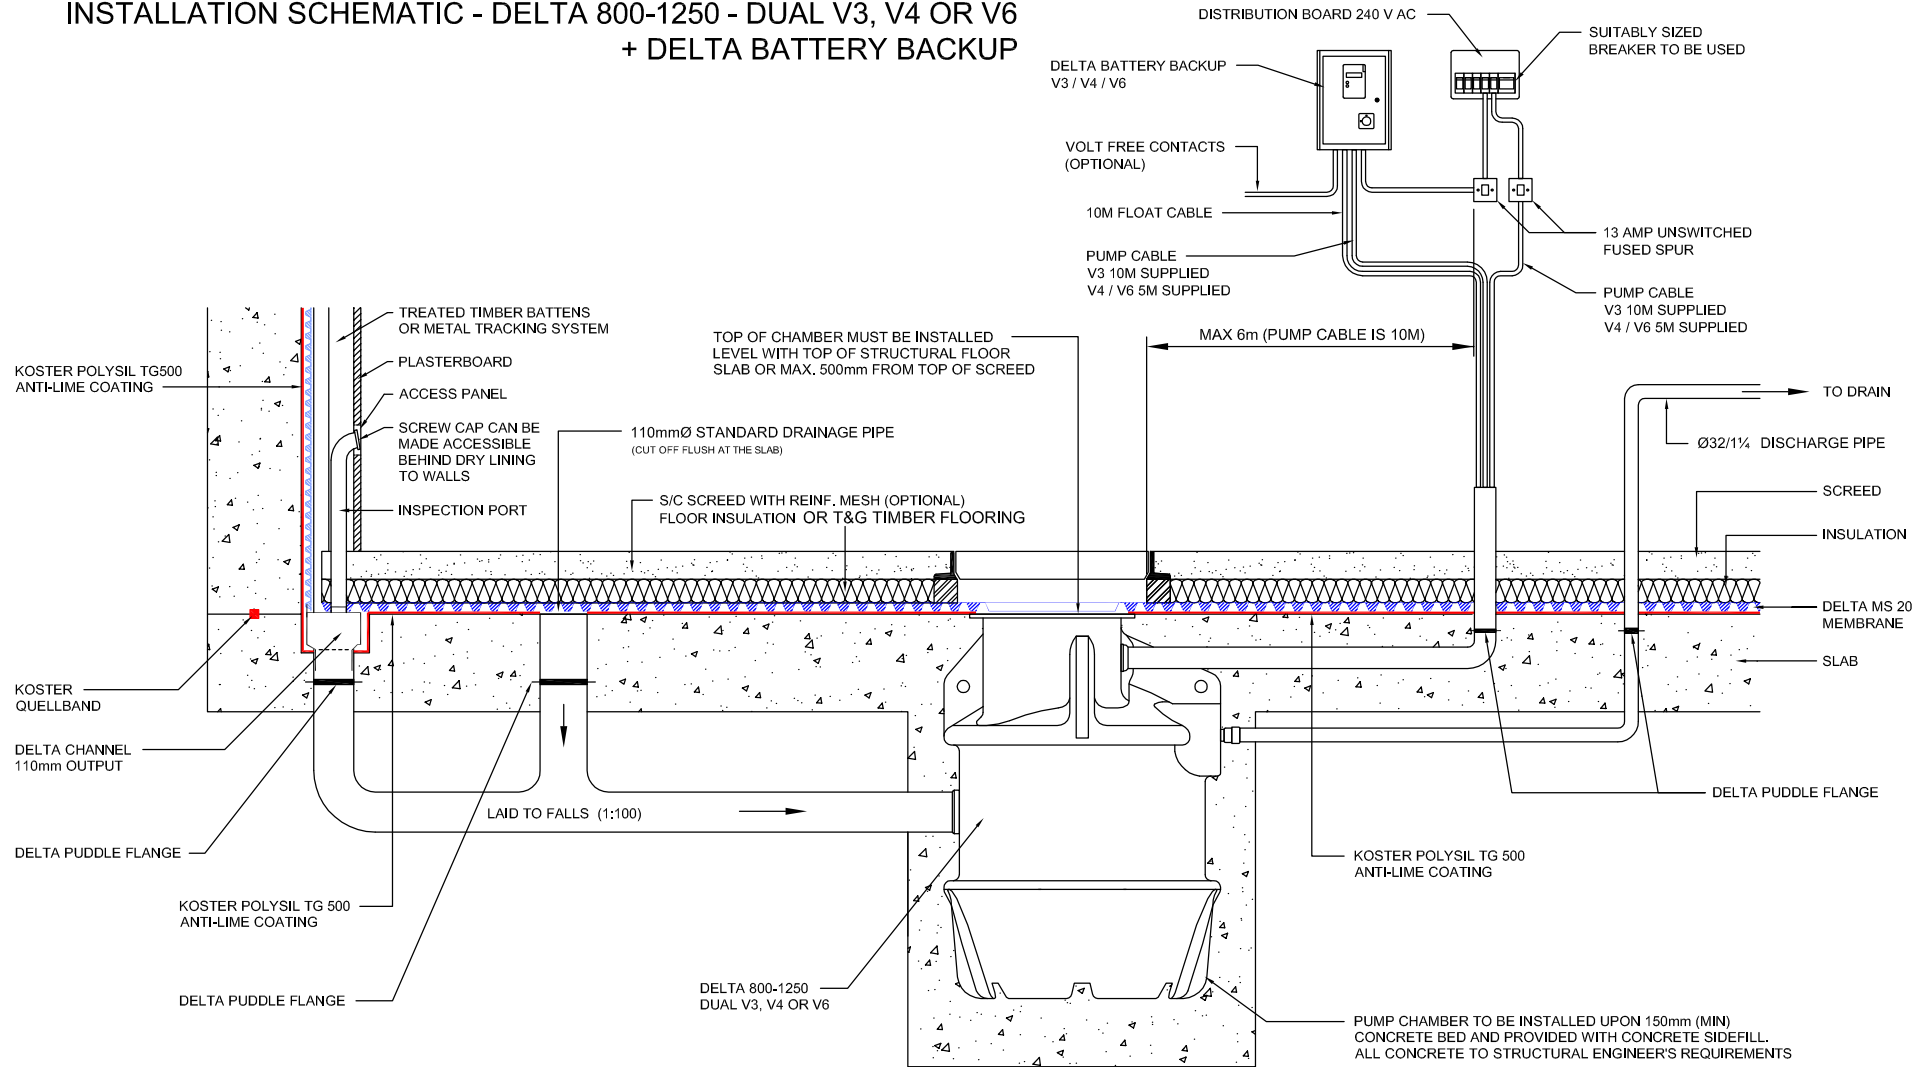

# DELTA MEMBRANE SYSTEMS LTD.

DRAWING No: DW-502C-2- (C)  
 DRAWING TITLE: COMBINED CHANNEL + COMPLETE MODULAR SET-UP DETAIL / + DELTA BATTERY BACKUP

DELTA HOUSE, MERLIN WAY, NORTH WEALD, EPPING, ESSEX CM16 6HR  
 TEL: 01992 523523 FAX: 01992 523250

**DRAWING NOTES:**  
 All installations to be carried out in strict accordance with manufacturer's installations instructions.  
 For further assistance contact Delta Technical on 01992 523 523 or email [technical@deltamembranes.com](mailto:technical@deltamembranes.com)

OFFICE USE:

REVISION No: 2  
 Drawn By:  
 Checked By:  
 Scale:  
 REVISION DATE: January 2023  
 System Files: PDF / DWG

**DRAWING NOTE:**  
 This drawing is for illustrative purposes only. Drawing not to scale.

**PROJECT / COMMENTS:**