


INSTALLATION SCHEMATIC - DELTA 800-1250 - DUAL V3, V4 OR V6 + DELTA UPS WITH DELTA HLA

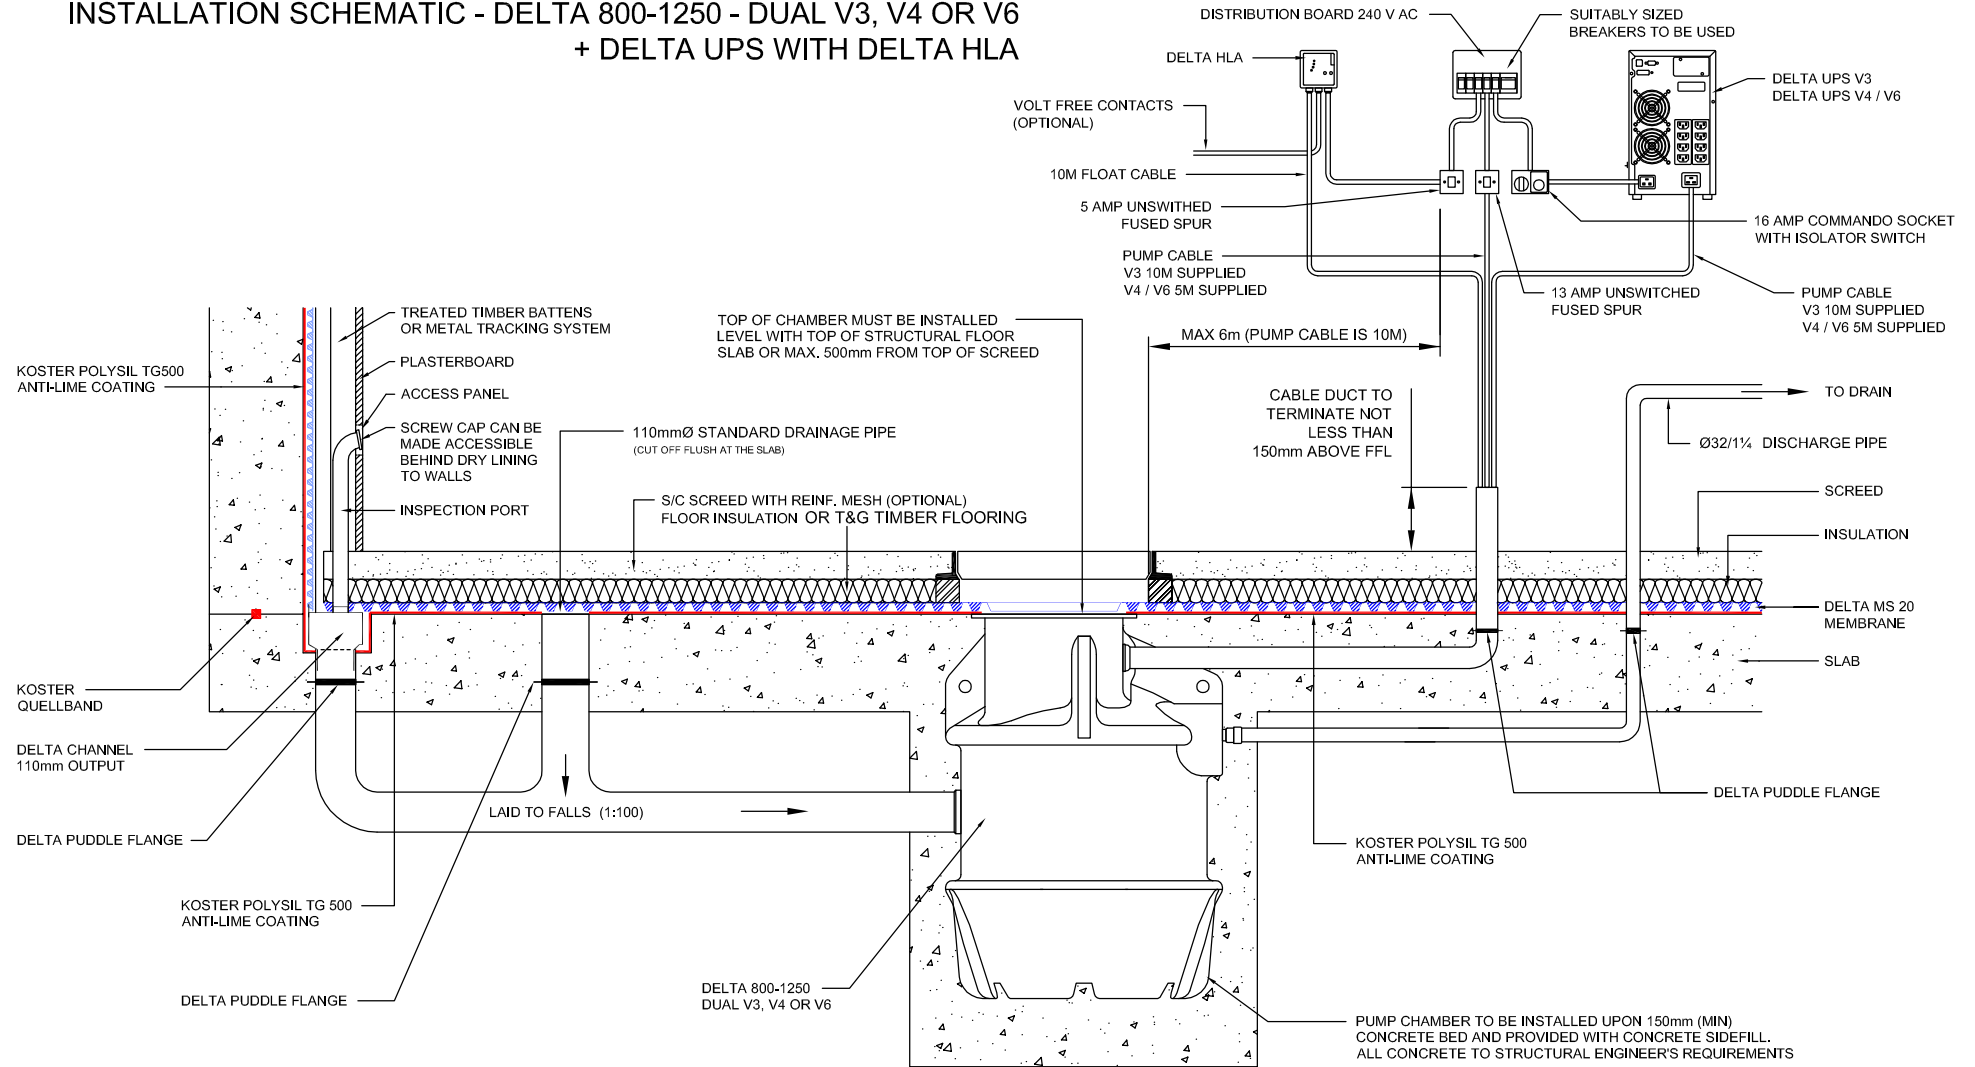

DELTA MEMBRANE SYSTEMS LTD.

DRAWING No: DW-504B-2- (C)_(DELTA UPS OPTION)

DRAWING TITLE: COMBINED CHANNEL + COMPLETE MODULAR SET-UP DETAIL + DELTA UPS WITH DELTA HLA

DELTA HOUSE, MERLIN WAY, NORTH WEALD, EPPING, ESSEX CM16 6HR
TEL: 01992 523523 FAX: 01992 523250

OFFICE USE:	
REVISION No:	Drawn By:
2	Checked By:
REVISION DATE:	Scale:
January 2023	System Files: PDF / DWG

DRAWING NOTE:
This drawing is for illustrative purposes only. Drawing not to scale.

PROJECT / COMMENTS:

DRAWING NOTES:
All installations to be carried out in strict accordance with manufacturer's installations instructions.
For further assistance contact Delta Technical on 01992 523 523 or email technical@deltamembranes.com