


# RECESSED CHANNEL - SUMP DETAIL

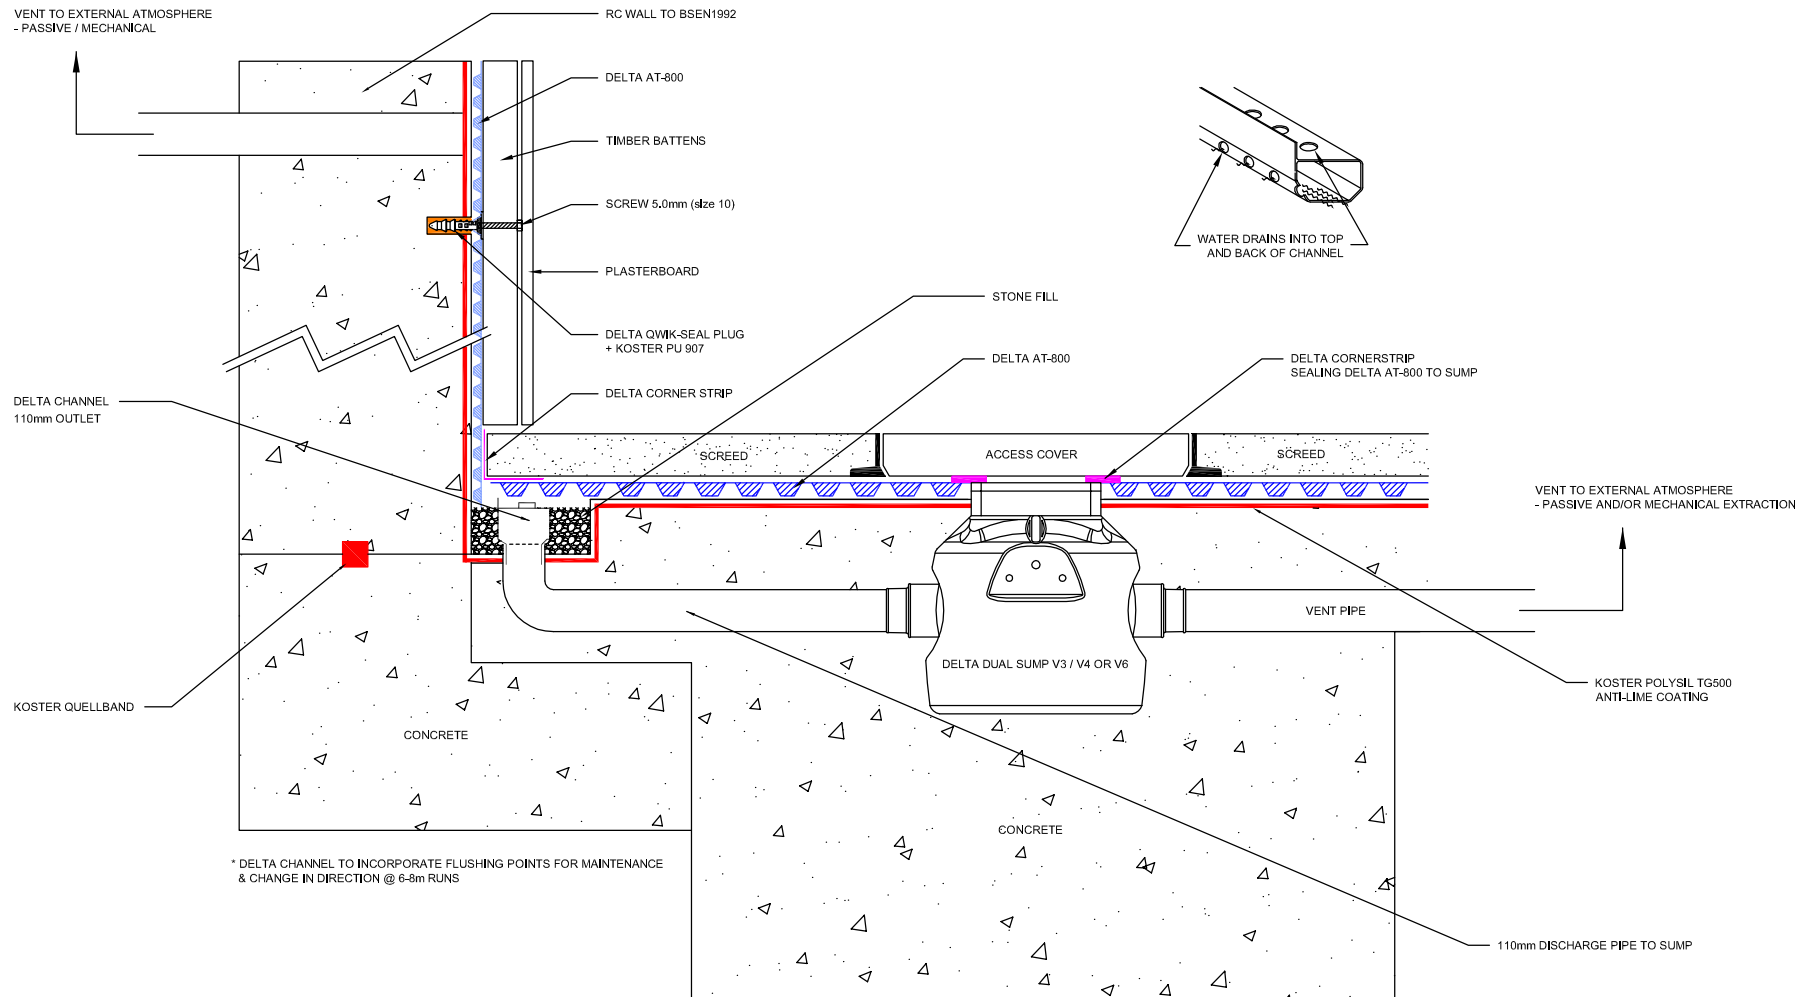

# DELTA MEMBRANE SYSTEMS LTD.

DRAWING No: DGS-511-2-(C)  
 DRAWING TITLE: DELTA AT-800 GAS / WATERPROOFING

DELTA HOUSE, MERLIN WAY, NORTH WEALD, EPPING, ESSEX CM16 6HR  
 TEL: 01992 523523 FAX: 01992 523250

OFFICE USE:

REVISION No: 2  
 Drawn By:  
 Checked By:  
 Scale:  
 REVISION DATE: January 2023  
 System Files: PDF / DWG

DRAWING NOTE:  
 This drawing is for illustrative purposes only. Drawing not to scale.

PROJECT / COMMENTS:

DRAWING NOTES:  
 All installations to be carried out in strict accordance with manufacturer's installations instructions.  
 For further assistance contact Delta Technical on 01992 523 523 or email [technical@deltamembranes.com](mailto:technical@deltamembranes.com)