


# DELTA SYSTEM 500 WITH DELTA DRAINAGE CHANNEL

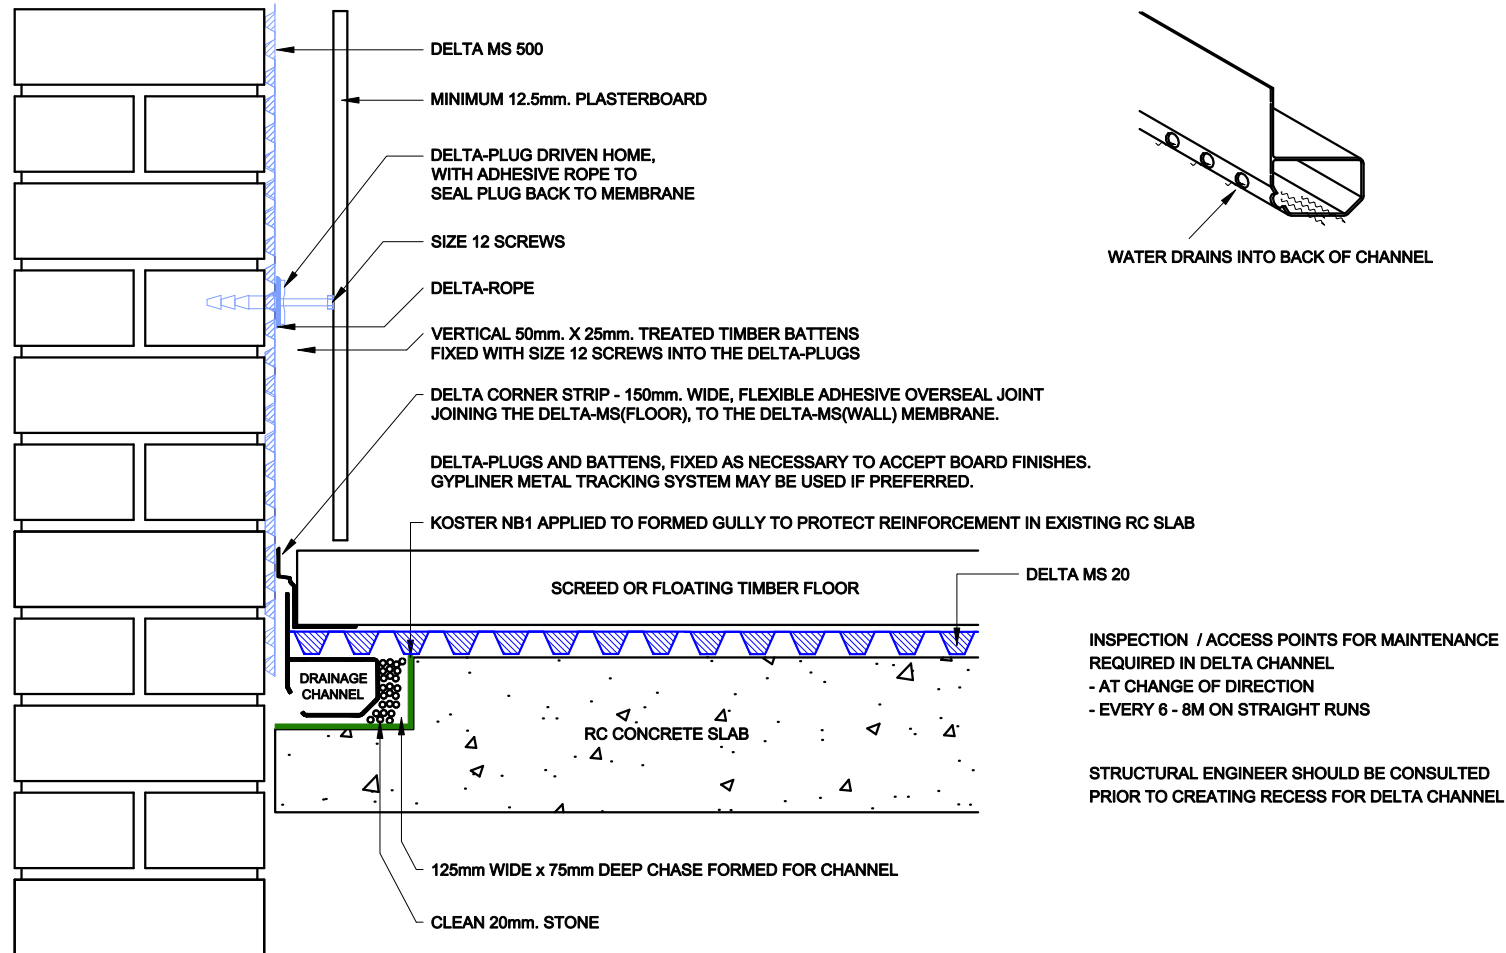

# DELTA MEMBRANE SYSTEMS LTD.

DRAWING No: DW-123-1-(C)  
DRAWING TITLE: DELTA CAVITY DRAIN / PERIMETER CHANNEL

DELTA HOUSE, MERLIN WAY, NORTH WEALD, EPPING, ESSEX CM16 6HR  
TEL: 01992 523523 FAX: 01992 523250

OFFICE USE:	
REVISION No:	Drawn By:
1	Checked By:
REVISION DATE:	Scale:
June 2017	System Files: PDF / DWG

DRAWING NOTE:  
This drawing is for illustrative purposes only. Drawing not to scale.

PROJECT / COMMENTS:

**DRAWING NOTES:**  
All installations to be carried out in strict accordance with manufacturer's installations instructions.  
For further assistance contact Delta Technical on 01992 523 523 or email [technical@deltamembranes.com](mailto:technical@deltamembranes.com)